


Grundriss 1.–3. Obergeschoss

A3-11 | A3-21 | A3-31

3.5-Zimmer-Wohnung

NWF	104.3 m ²
BWF	108.5 m ²
Loggia	13.2 m ²

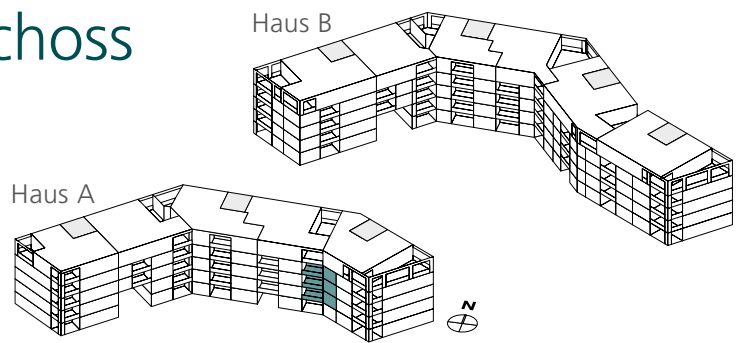

0 1 2 3 4 5 m
MASSSTAB 1:100