
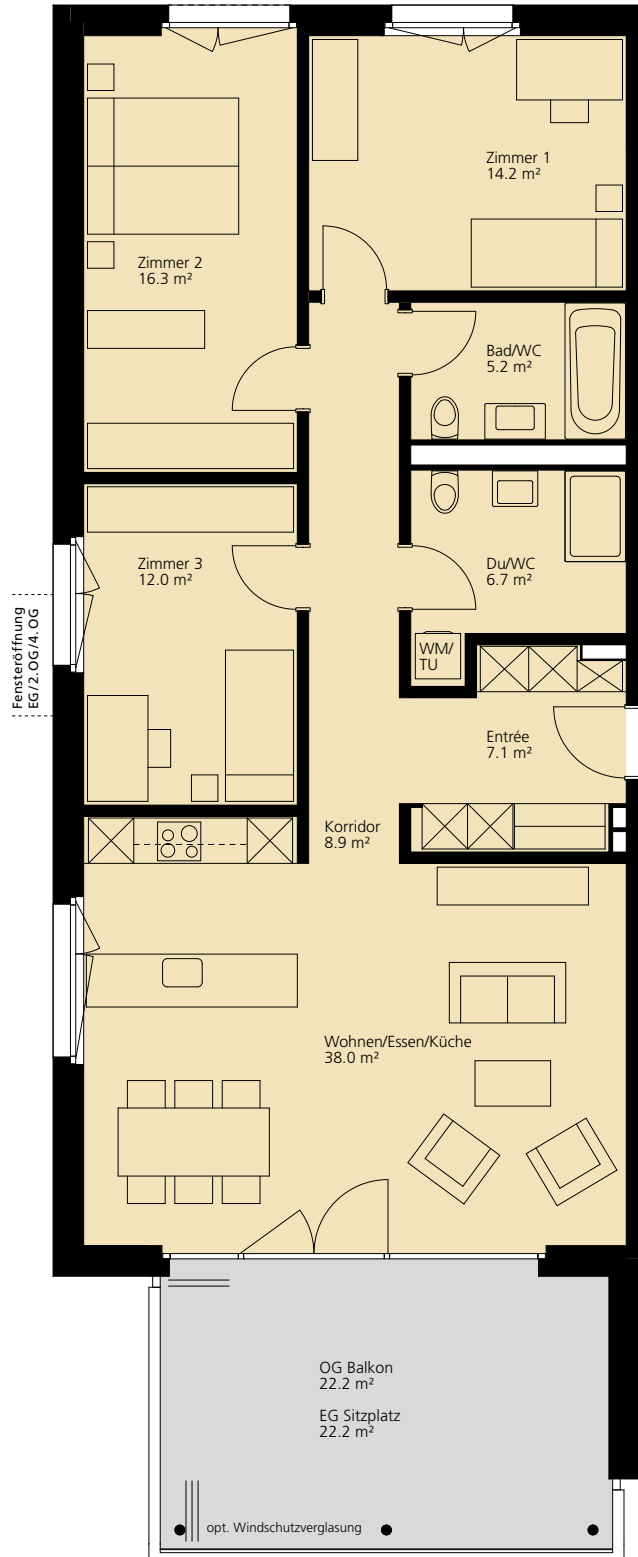


Grundriss EG, 1.–4. Obergeschoss

B-02 | B-12 | B-22 | B-32 | B-42

4.5-Zimmer-Wohnung

NWF	108.4 m ²
BWF	114.8 m ²
Balkon 1. OG–4. OG	22.2 m ²
Sitzplatz EG	22.2 m ²

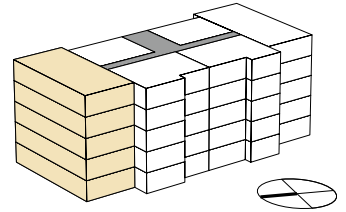

0 1 2 3 4 5 m

MASSSTAB 1:100