



Grundriss Attikageschoss

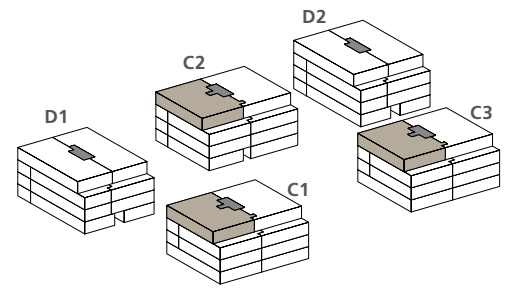

C1-31 | C2-31 | C3-31

3.5-Zimmer-Wohnung

NWF	115.9 m ²
BWF	123.2 m ²
Terrasse 1	22.0 m ²
Terrasse 2	51.0 m ²

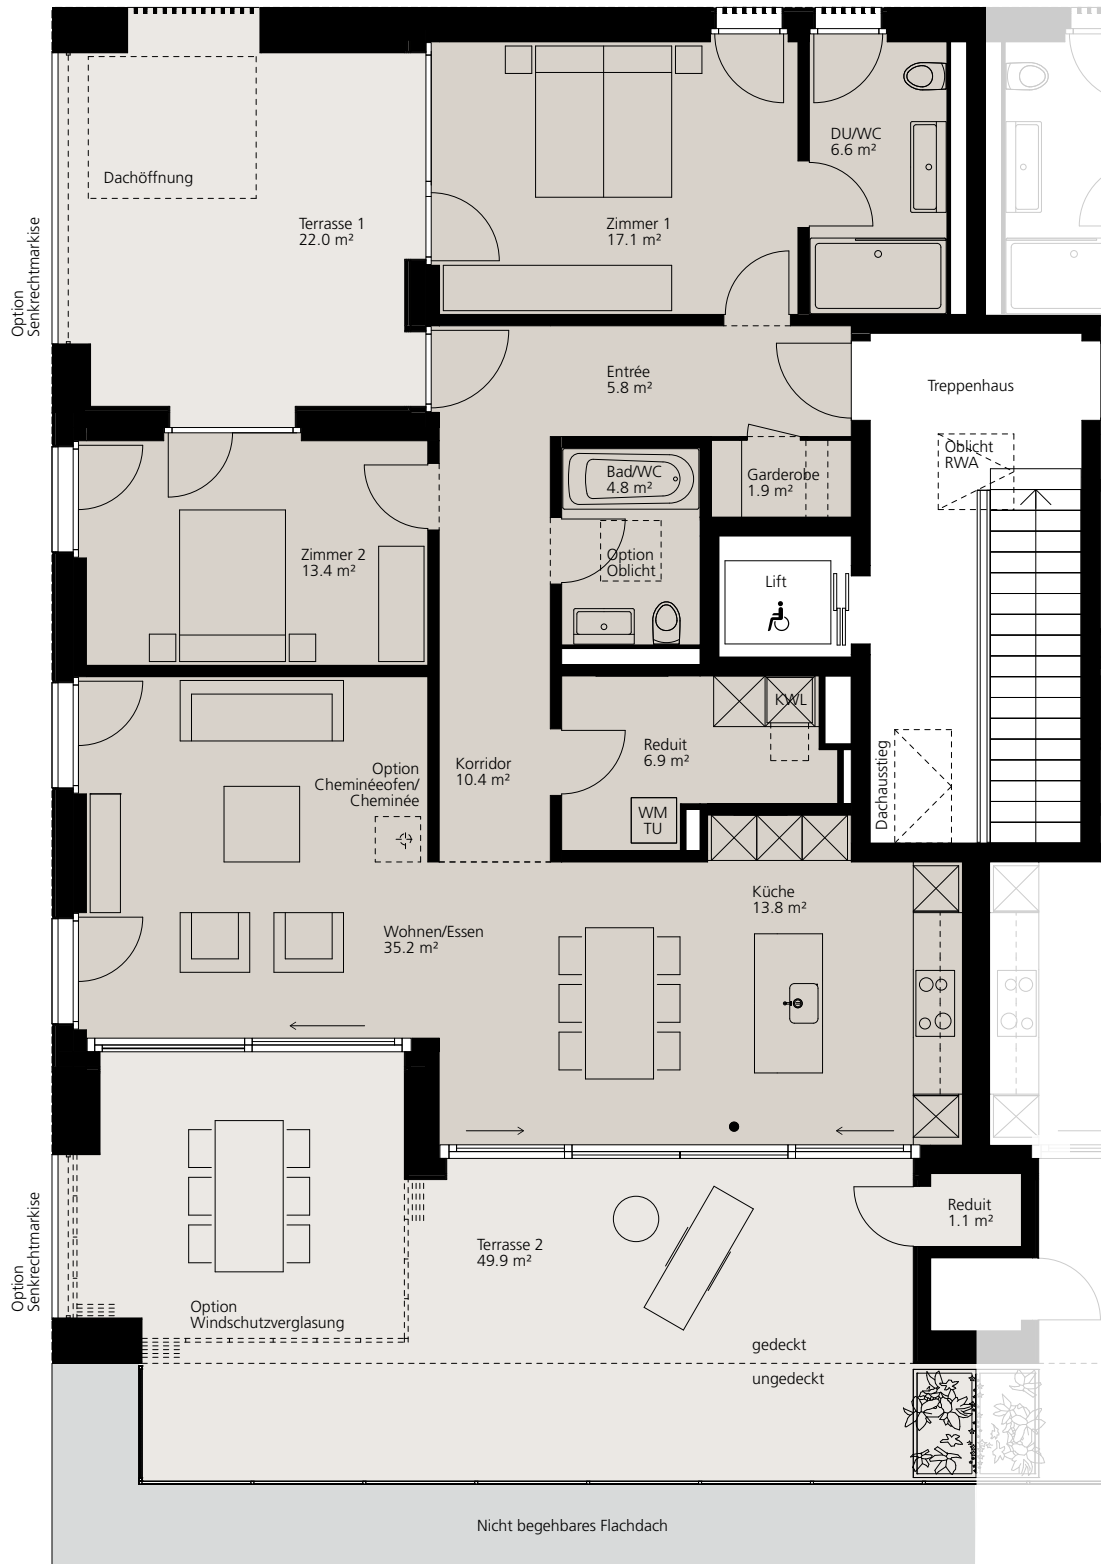

0 1 2 3 4 5 m

MASSSTAB 1:100