


Villa 2 - Etage - Plan

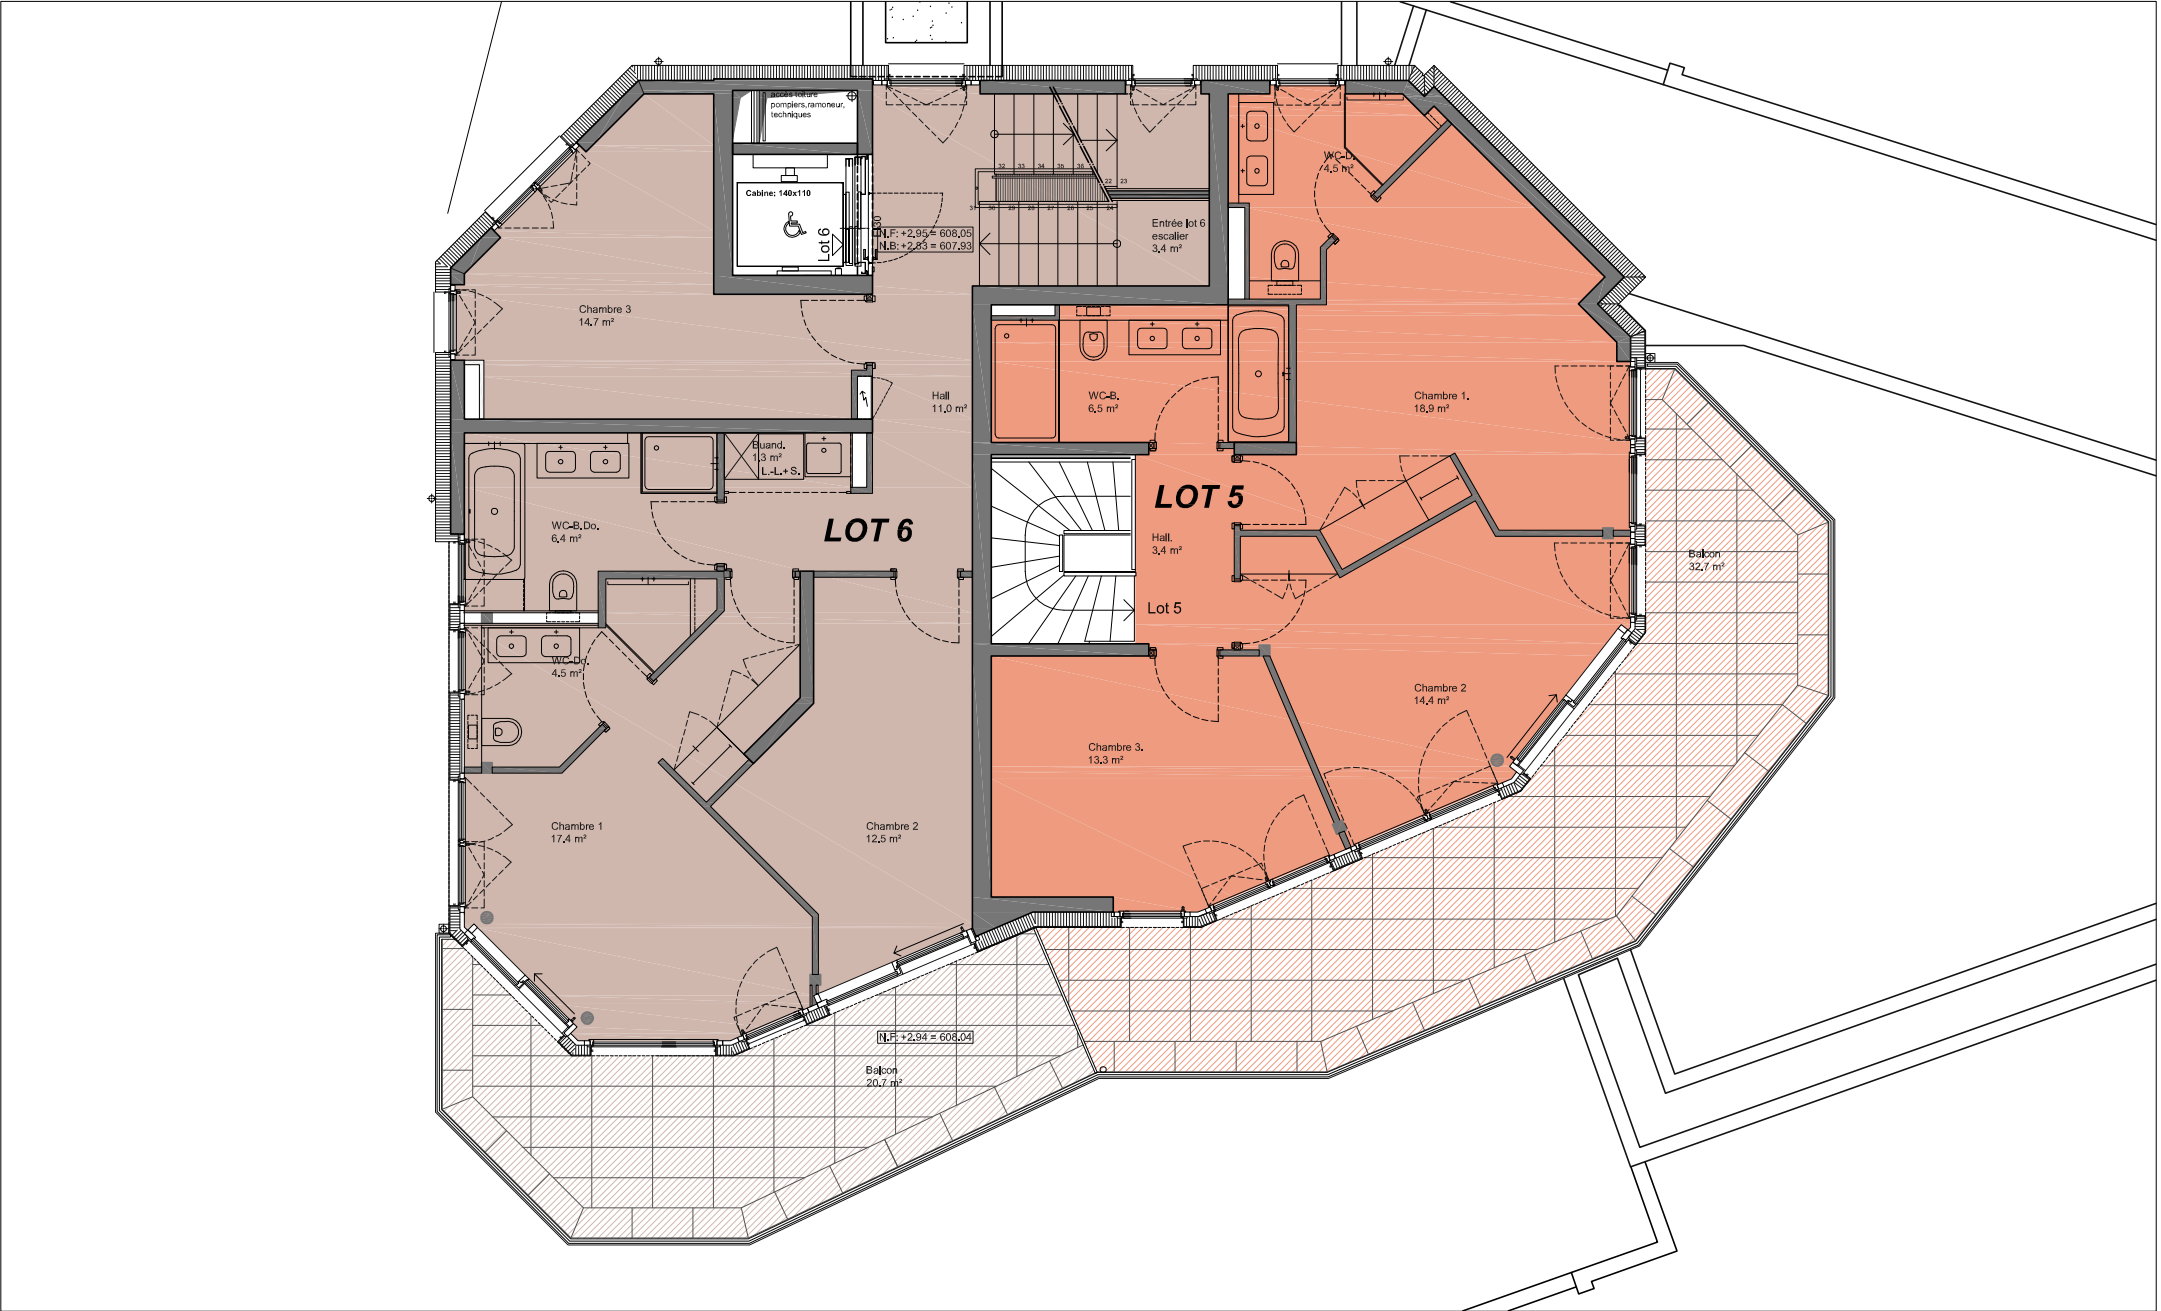

Echelle: 1:100 A4

Date: 04.10.2018

Dess: SMN


Atelier d'architecture Grand SA
Architecte HES - UTS

Rte de Treytorrens 18A
1096 Cully

Tél : 021/683.17.27
Fax : 021/683.17.28

www.arch-grand-sa.ch
arch-grand-sa@bluewin.ch

Villa 2 - Attique - Plan

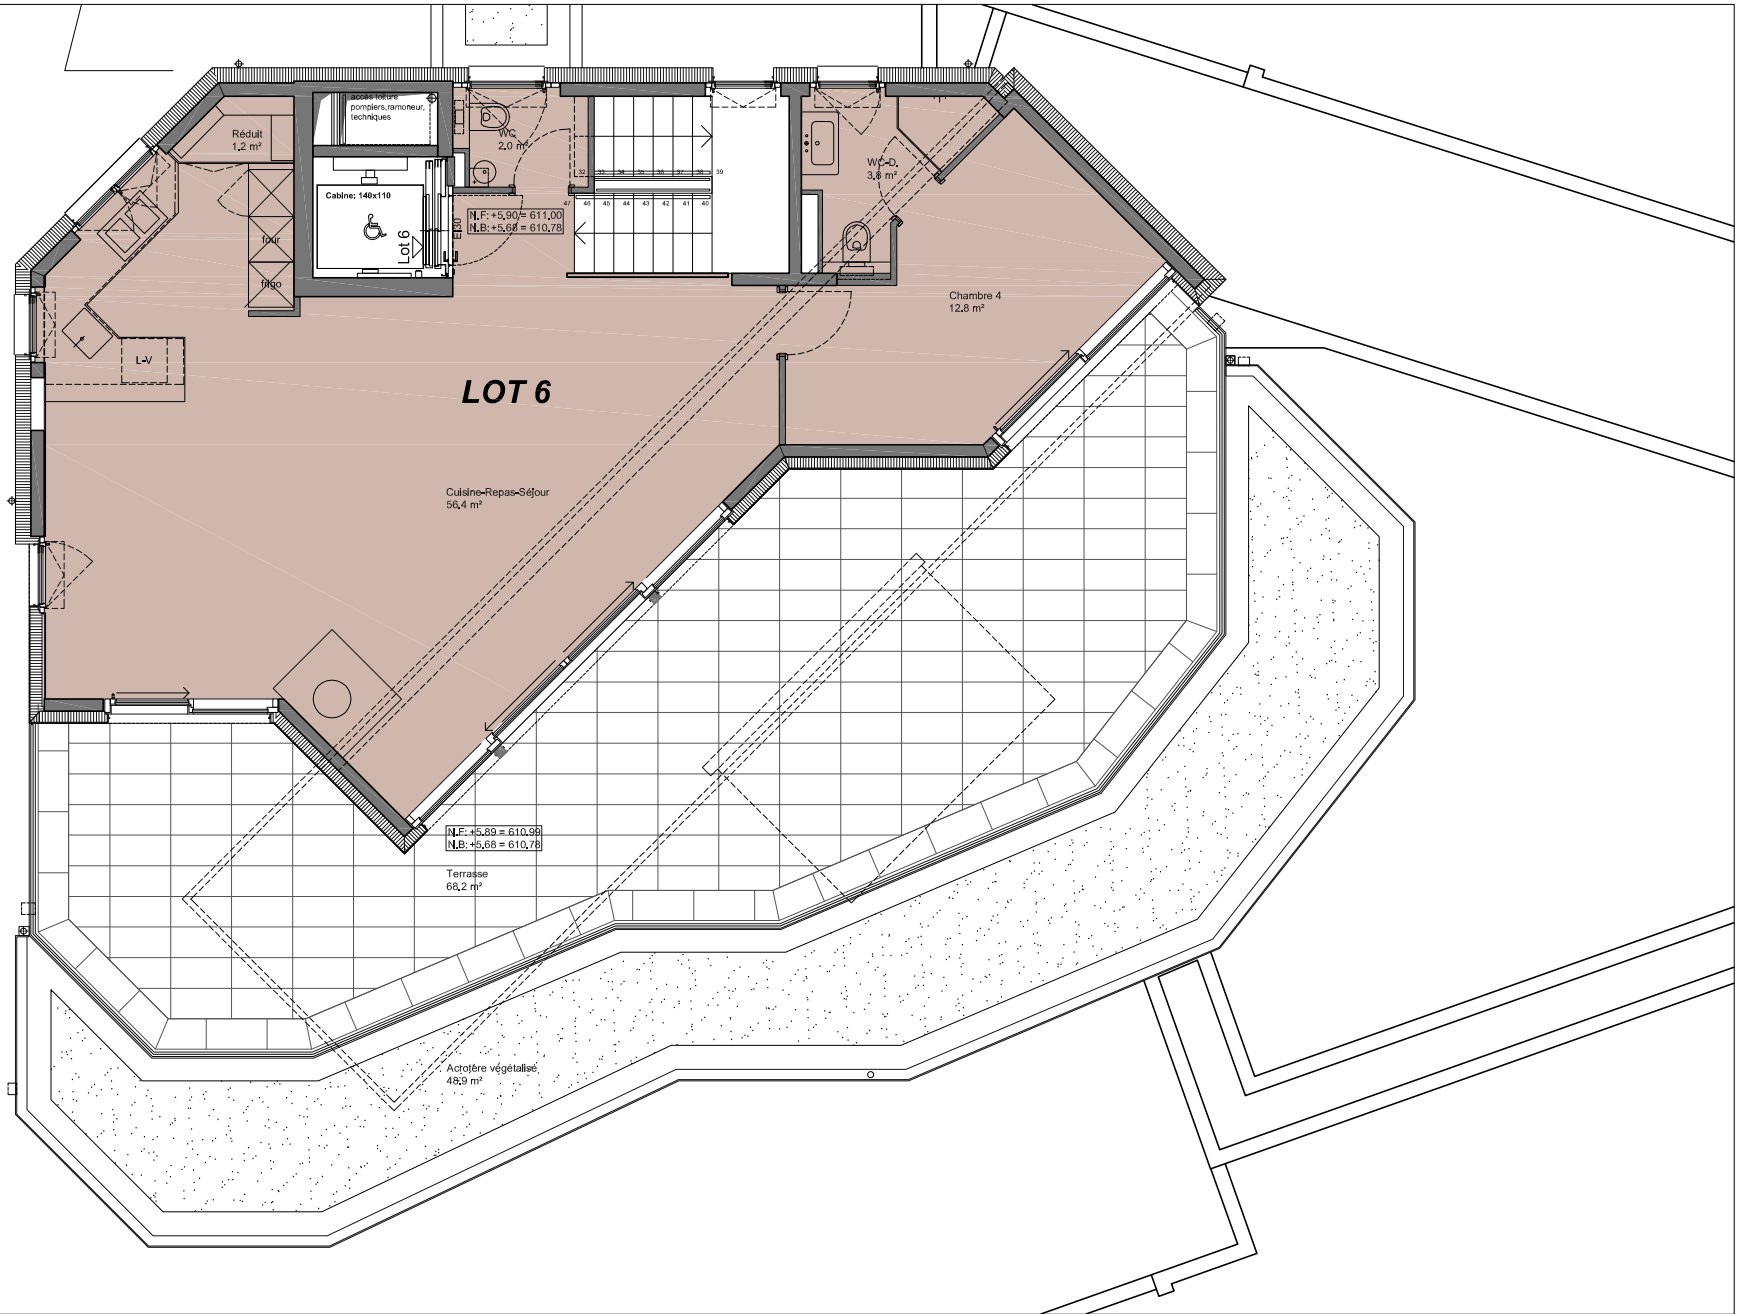

Echelle: 1:100 A4

Date: 04.10.2018

Dess: SMN

Atelier d'architecture Grand SA
Architecte HES - UTS

Rte de Treytorrens 18A
1096 Cully

Tél : 021/683.17.27
Fax : 021/683.17.28

www.arch-grand-sa.ch
arch-grand-sa@bluewin.ch