




SOUS-SOL - ech. 1:100

L02, L03, L04, L05

L08, L09, L10, L11

L14, L15, L16, L17

L20, L21, L22, L23

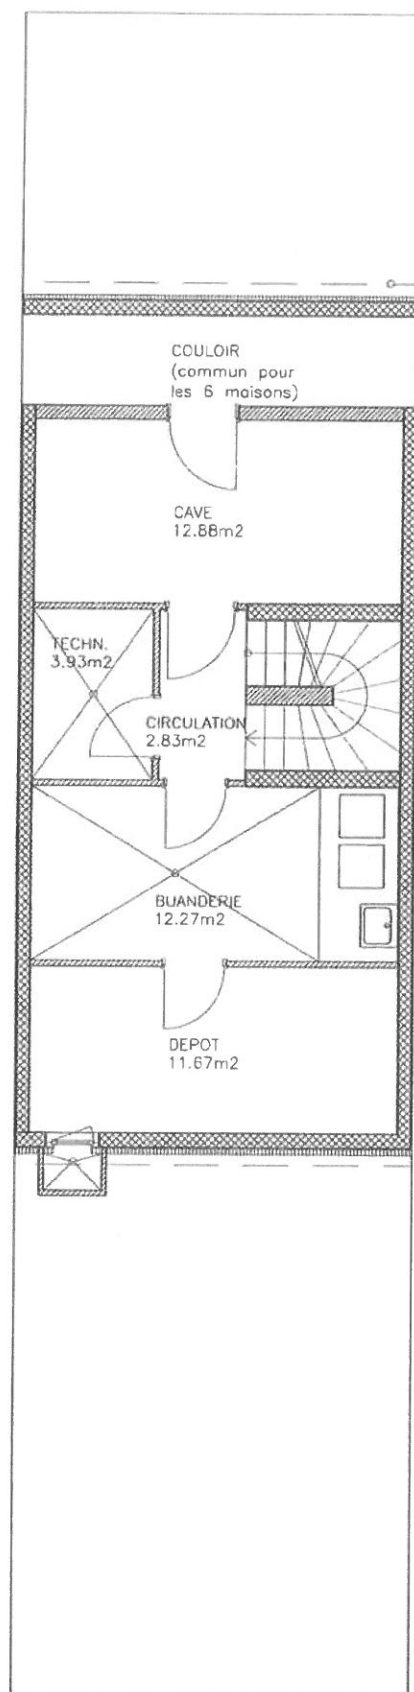




REZ-DE-CHAUSSEE - ech. 1:100

L02, L03, L04, L05

L08, L09, L10, L11

L14, L15, L16, L17

L20, L21, L22, L23

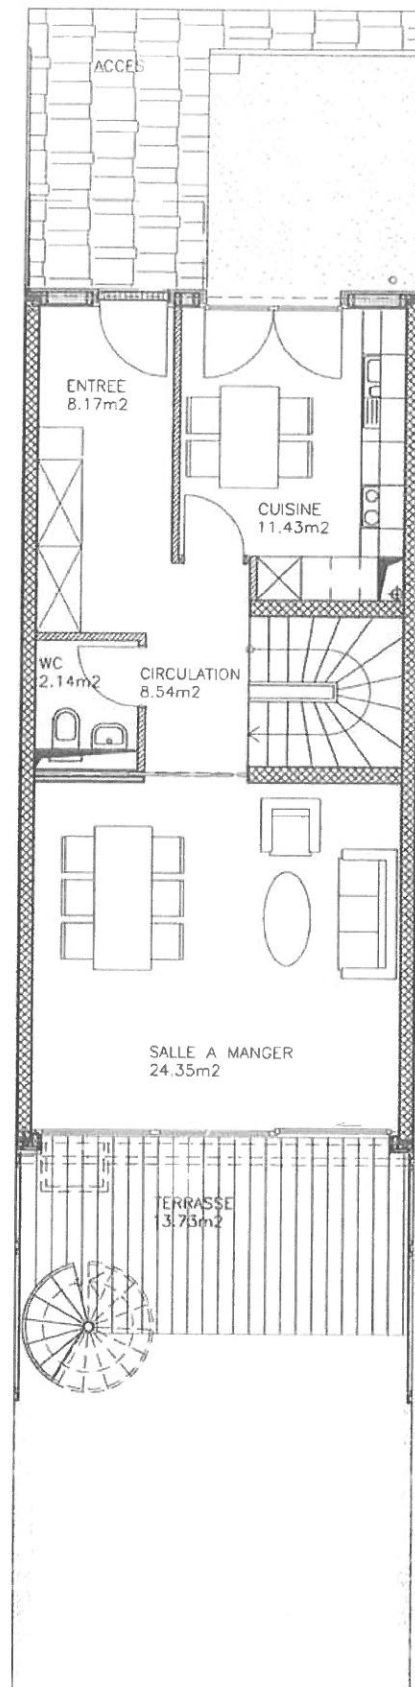




ETAGE 1 - ech. 1:100

L02, L03, L04, L05

L08, L09, L10, L11

L14, L15, L16, L17

L20, L21, L22, L23

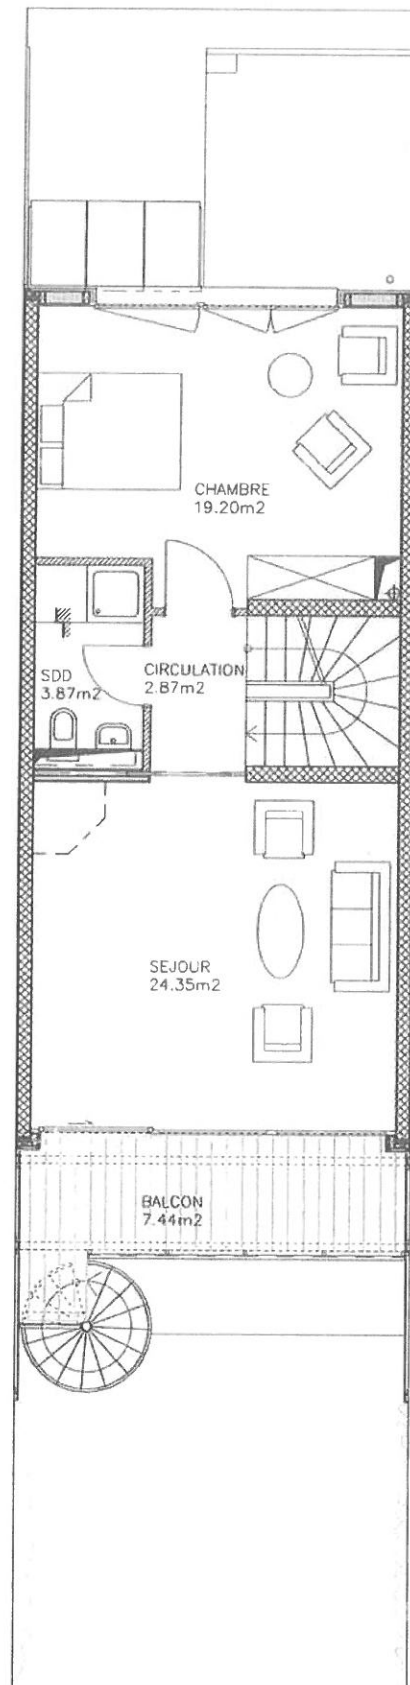



ETAGE 2 - ech. 1:100

L02, L03, L04, L05

L08, L09, L10, L11

L14, L15, L16, L17

L20, L21, L22, L23

