


ETAGE 3
ECH. 1:100



ETAGE 4
ECH. 1:100



ETAGE 5
ECH. 1:100

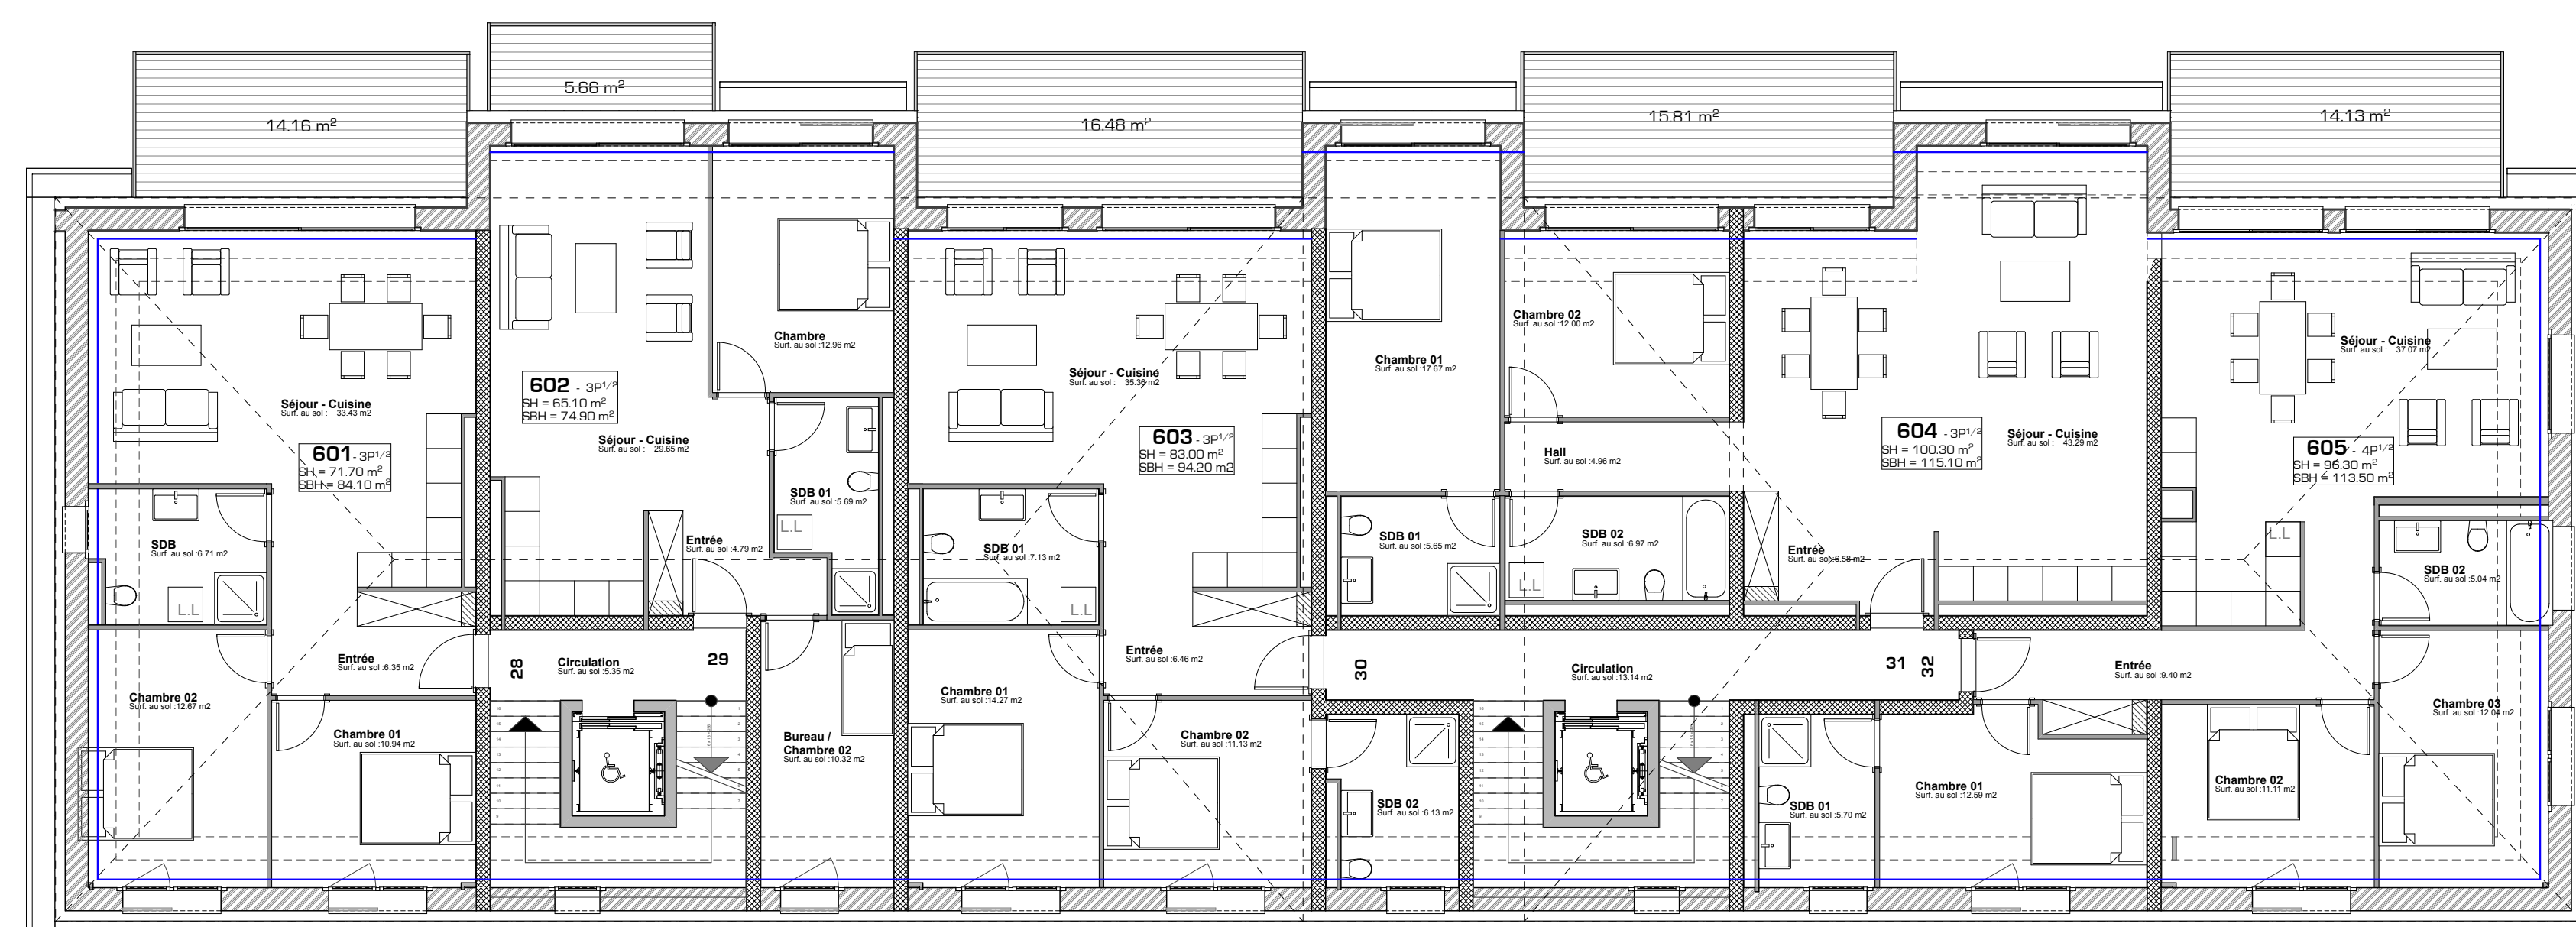

ETAGE 6
ECH. 1:100