
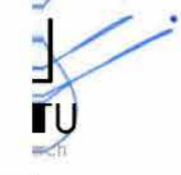


Objekt	Ersatzneubau MFH + Neubau MFH, Landstrasse 226, 5416 Kirchdorf, AG		
Bauherr			
Plan	Situationsplan		
Art	revidierte Baueingabe		
Grundeigentümer:	Dito Bauherrschaft		
Datum / Unterschrift:	<i>[Signature]</i>		
Nr.	289 - 00	Dat.	07.11.2024
Rev.	-		
Mst.	1:200	Grös.	A2
Gez.	S.K.		

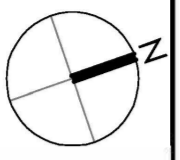


Erlenweg


818

4968

Landstrasse

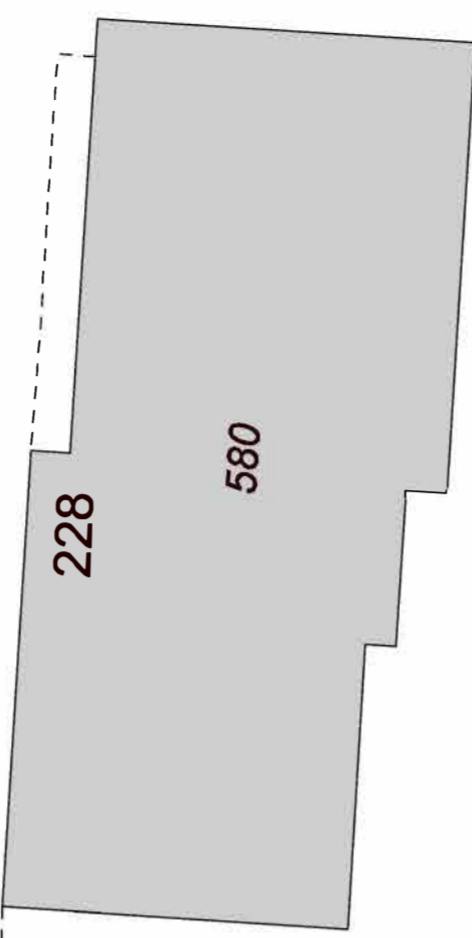


2302

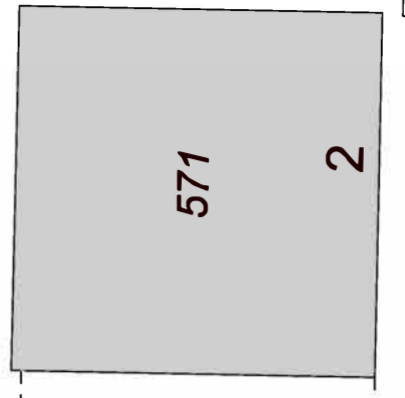


1682

2303

6377

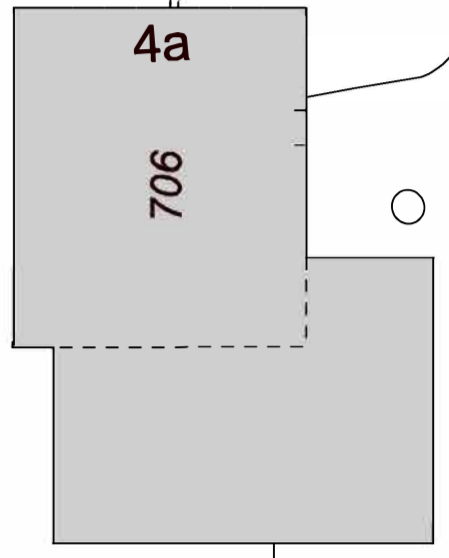

2546

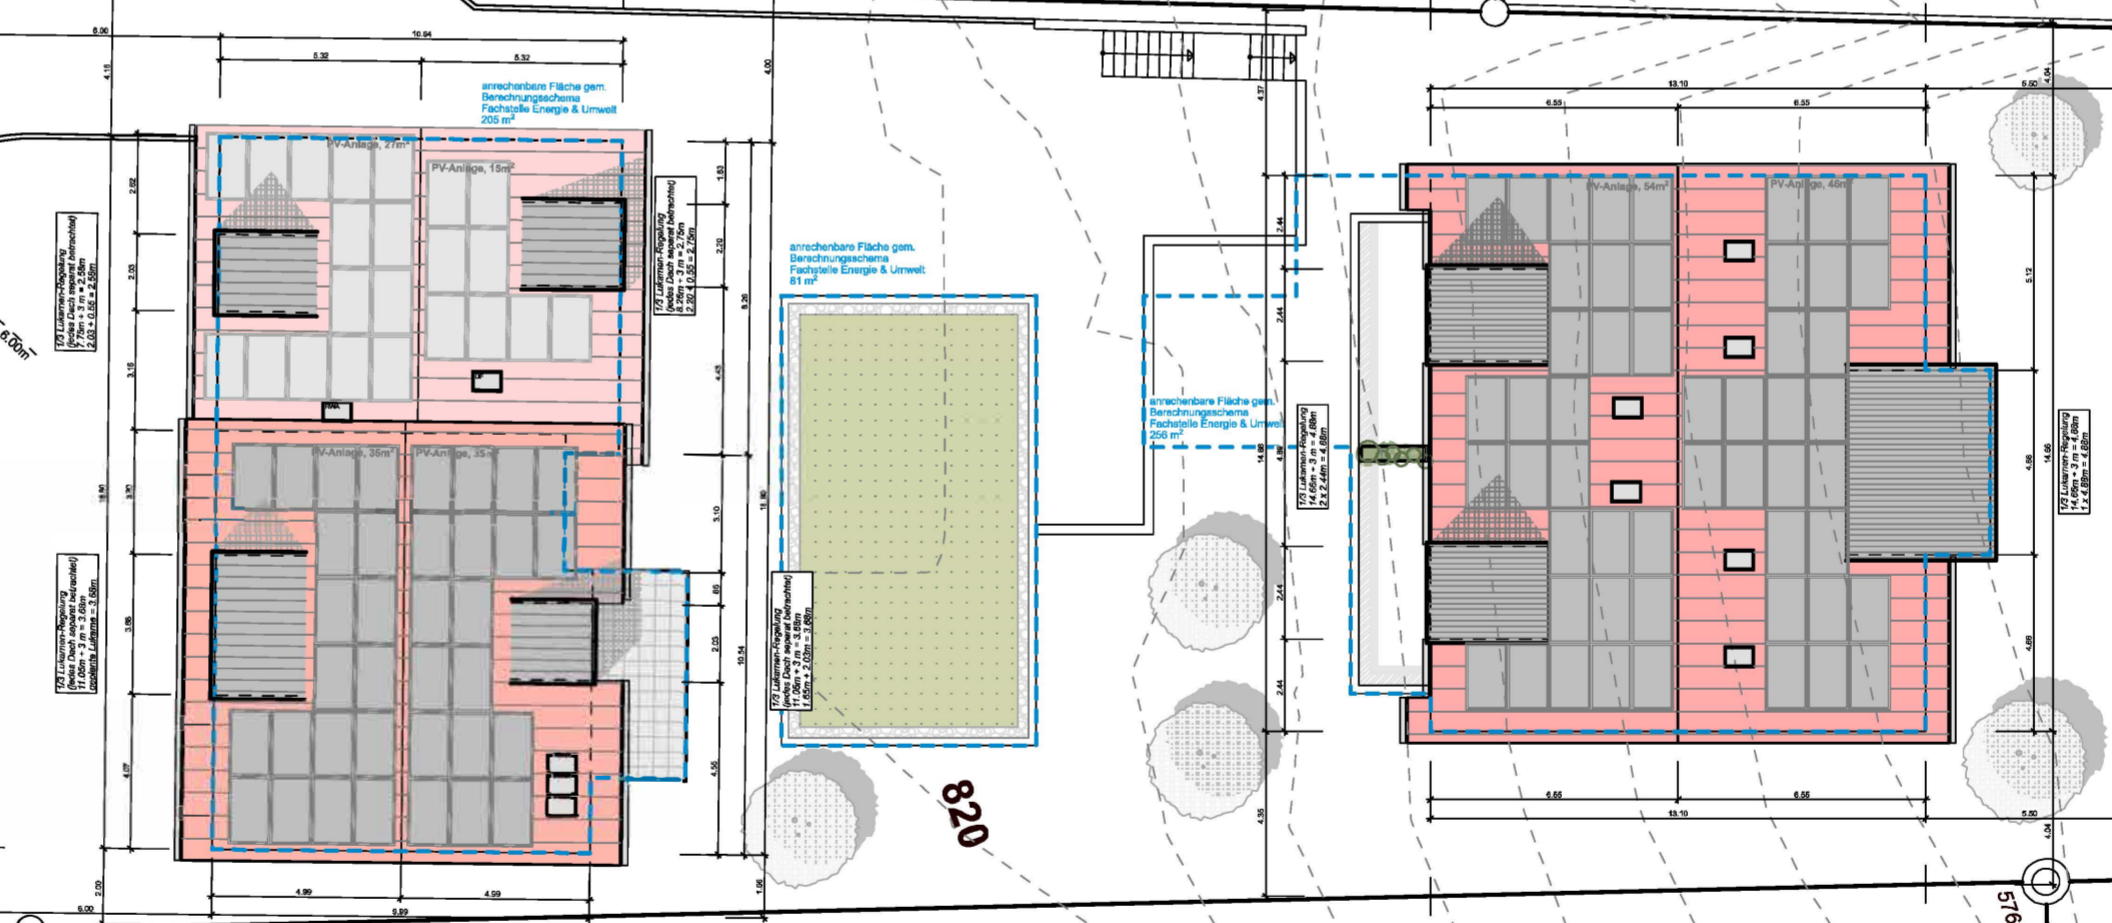


820



3808


3809

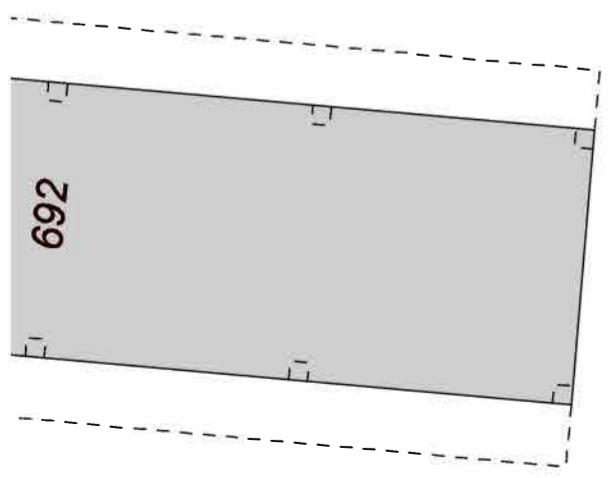

AG

839C


5762

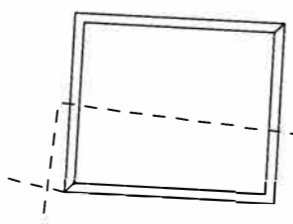

24

821

3506

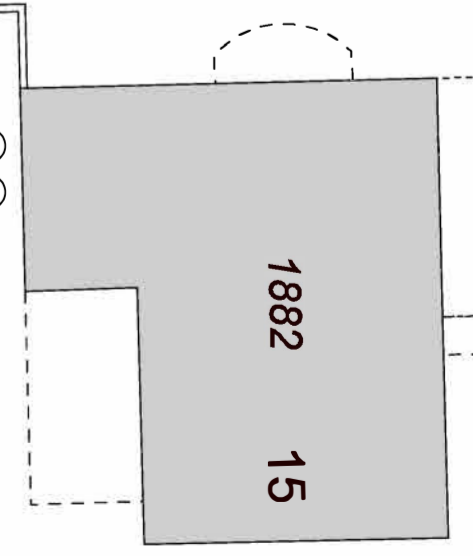

1882
15

376.00
376.50
377.00
377.50
378.00
378.50
379.00
379.50
380.00