


Chalet Vieux Zinal



VILLAGE DE ZINAL - SITUATION

Chalet Vieux Zinal

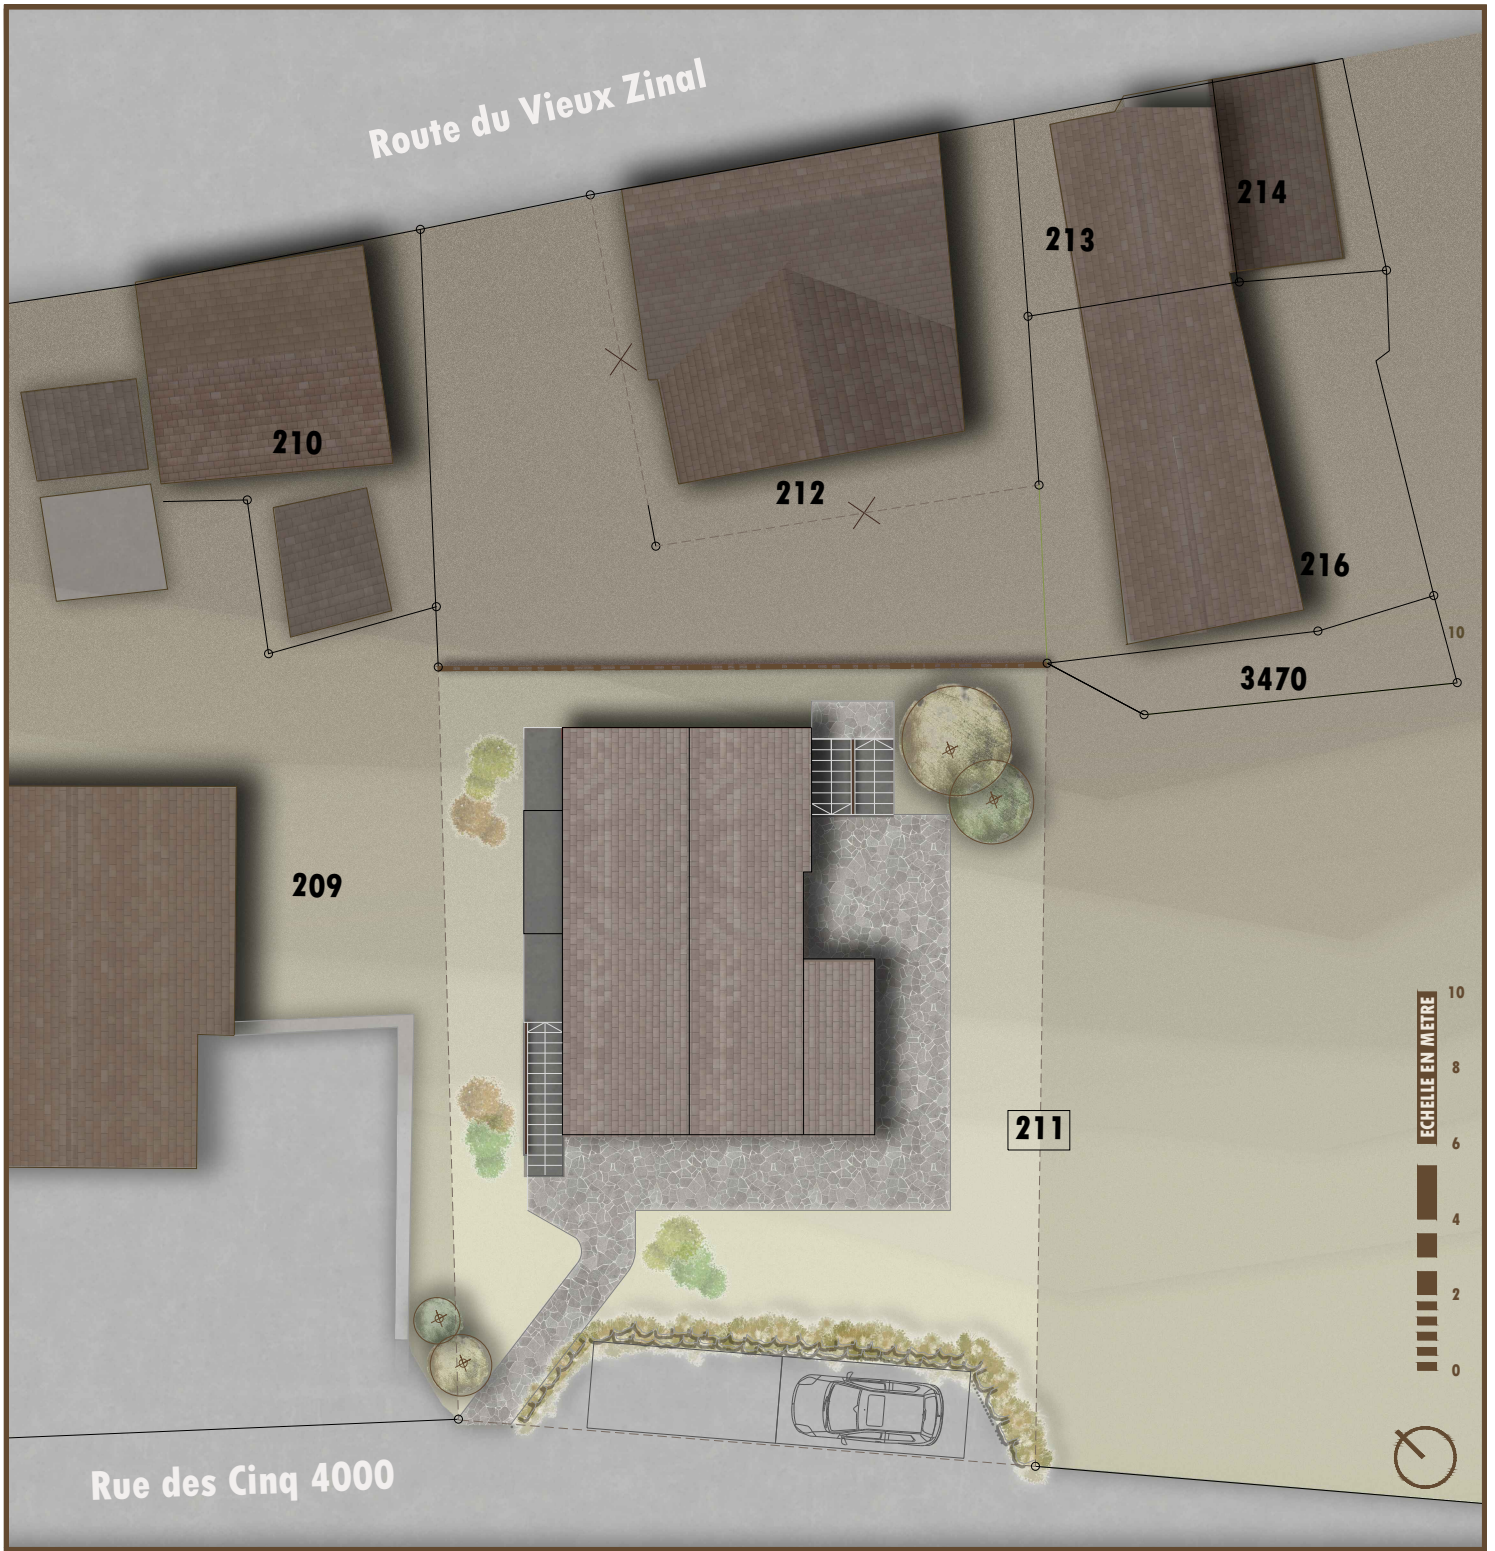

IMPLANTATION
ECH 1:200

Chalet Vieux Zinal



REZ DE CHAUSSEE

ECH 1:100


Chalet Vieux Zinal



ETAGE 01

ECH 1:100

Chalet Vieux Zinal

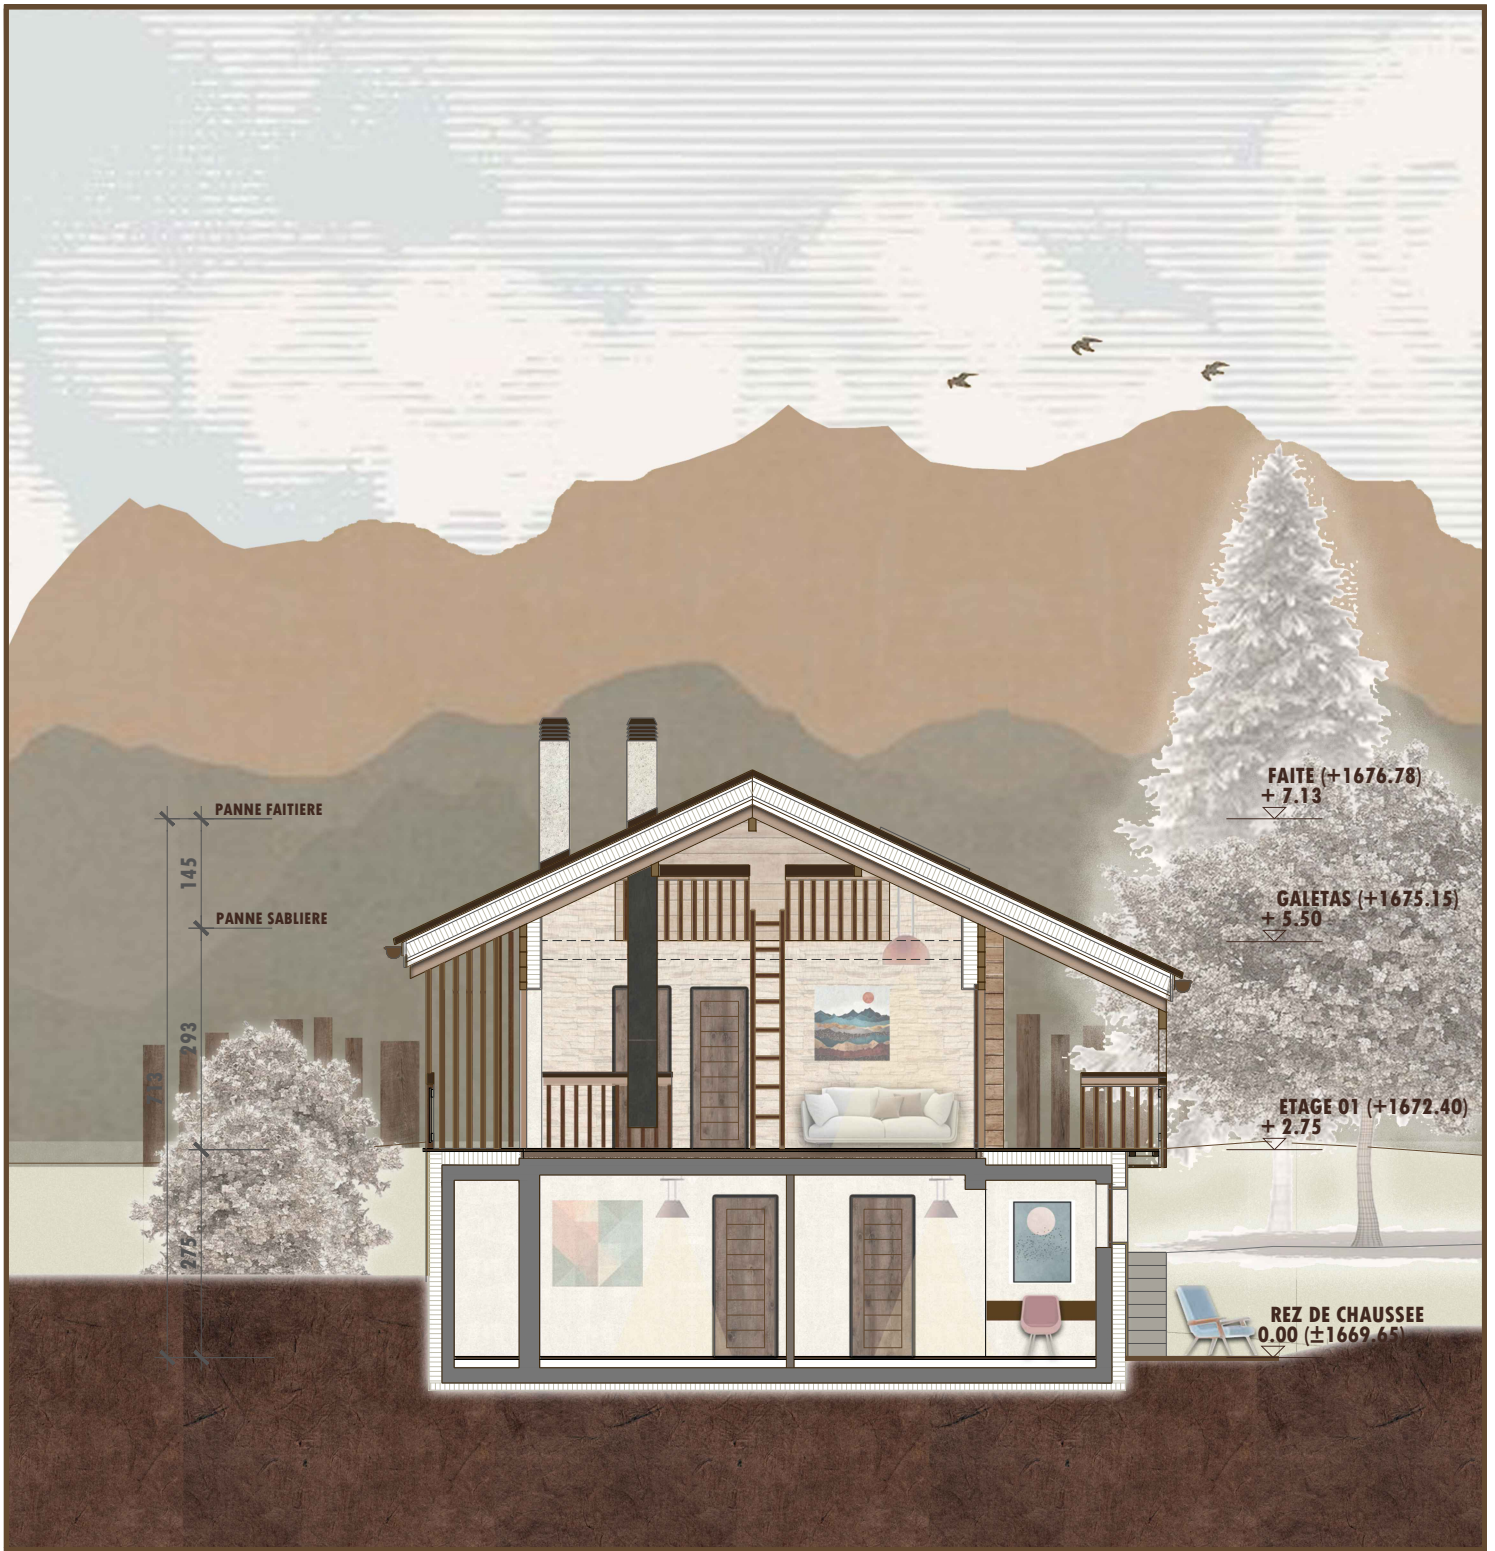

0 1 2 3 4 5 ECHELLE EN METRE

COUPE
ECH 1:100

Chalet Vieux Zinal



ECHELLE EN METRE
 0 1 2 3 4 5

FACADE OUEST
 ECH 1:100


Chalet Vieux Zinal



0 1 2 3 4 5 **ECHELLE EN METRE**

FACADE NORD
ECH 1:100


Chalet Vieux Zinal

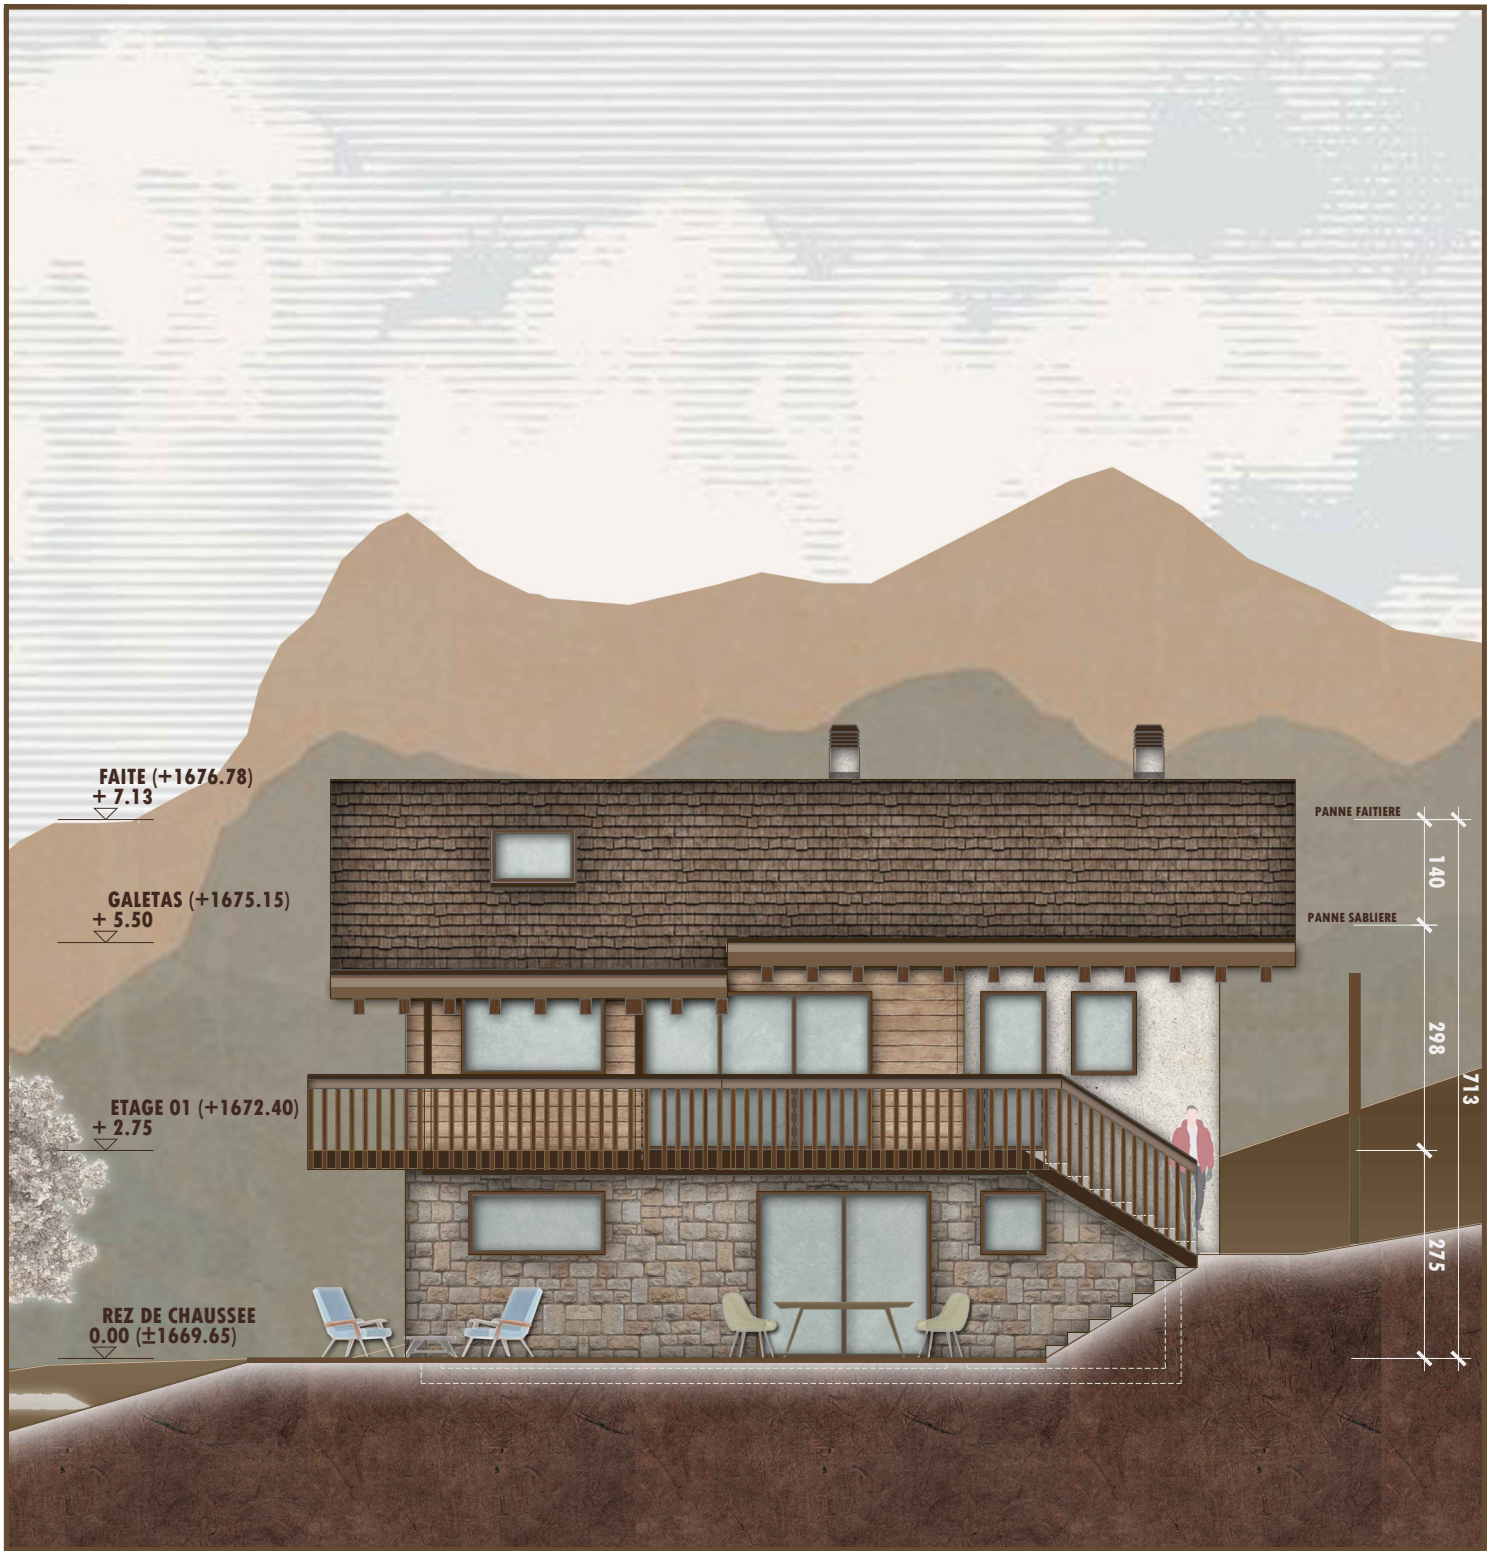

ECHELLE EN METRE
 0 1 2 3 4 5

FACADE SUD
 ECH 1:100

Chalet Vieux Zinal

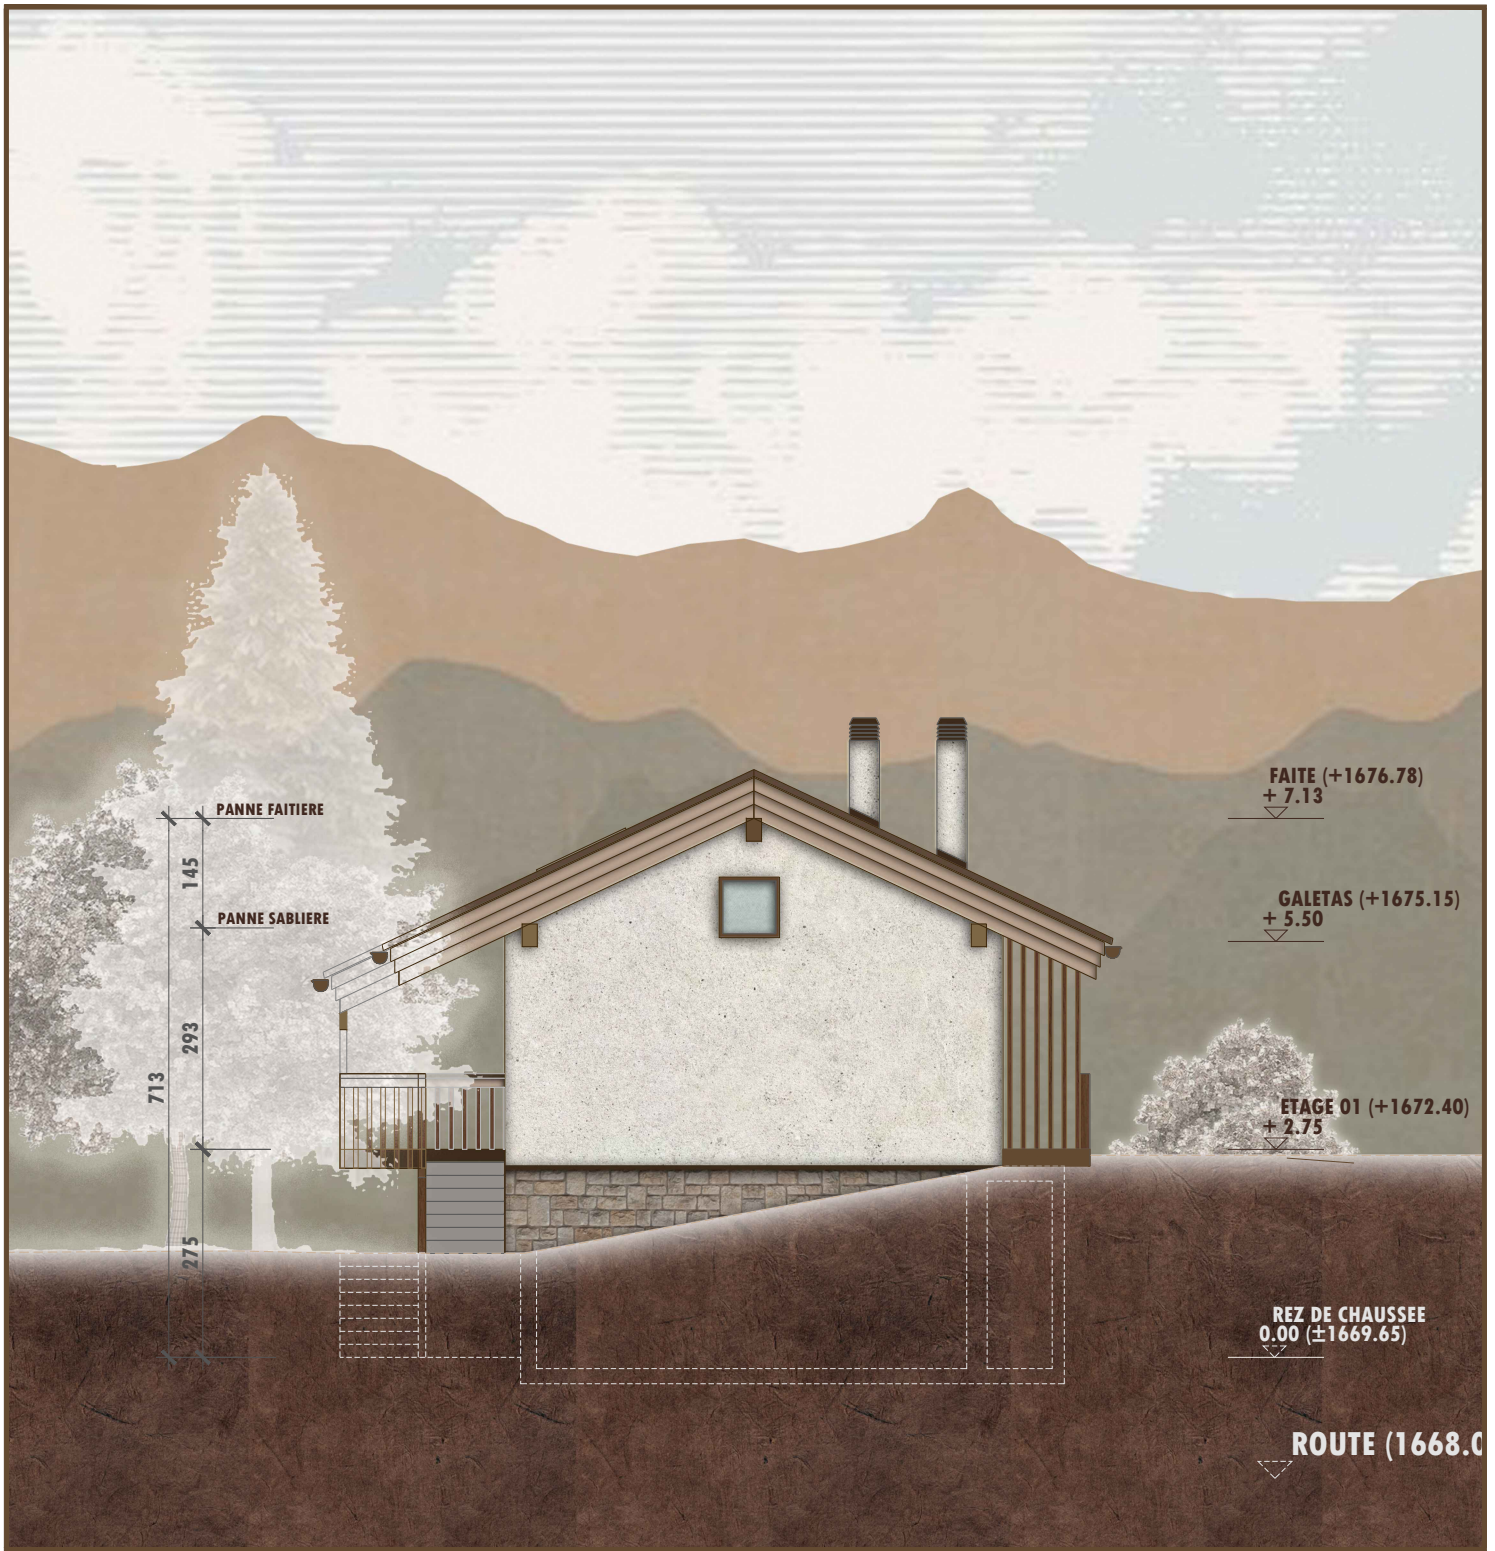


 ECHELLE EN METRE
 0 1 2 3 4 5

FACADE EST
 ECH 1:100

Chalet Vieux Zinal



INTÉRIEURE
SALLE À MANGER

Chalet Vieux Zinal



AXONOMÉTRIQUE
ETAGE

Chalet Vieux Zinal




INTÉRIEURE
SALON

Chalet Vieux Zinal



AXONOMÉTRIQUE
REZ DE CHAUSSEE

Chalet Vieux Zinal

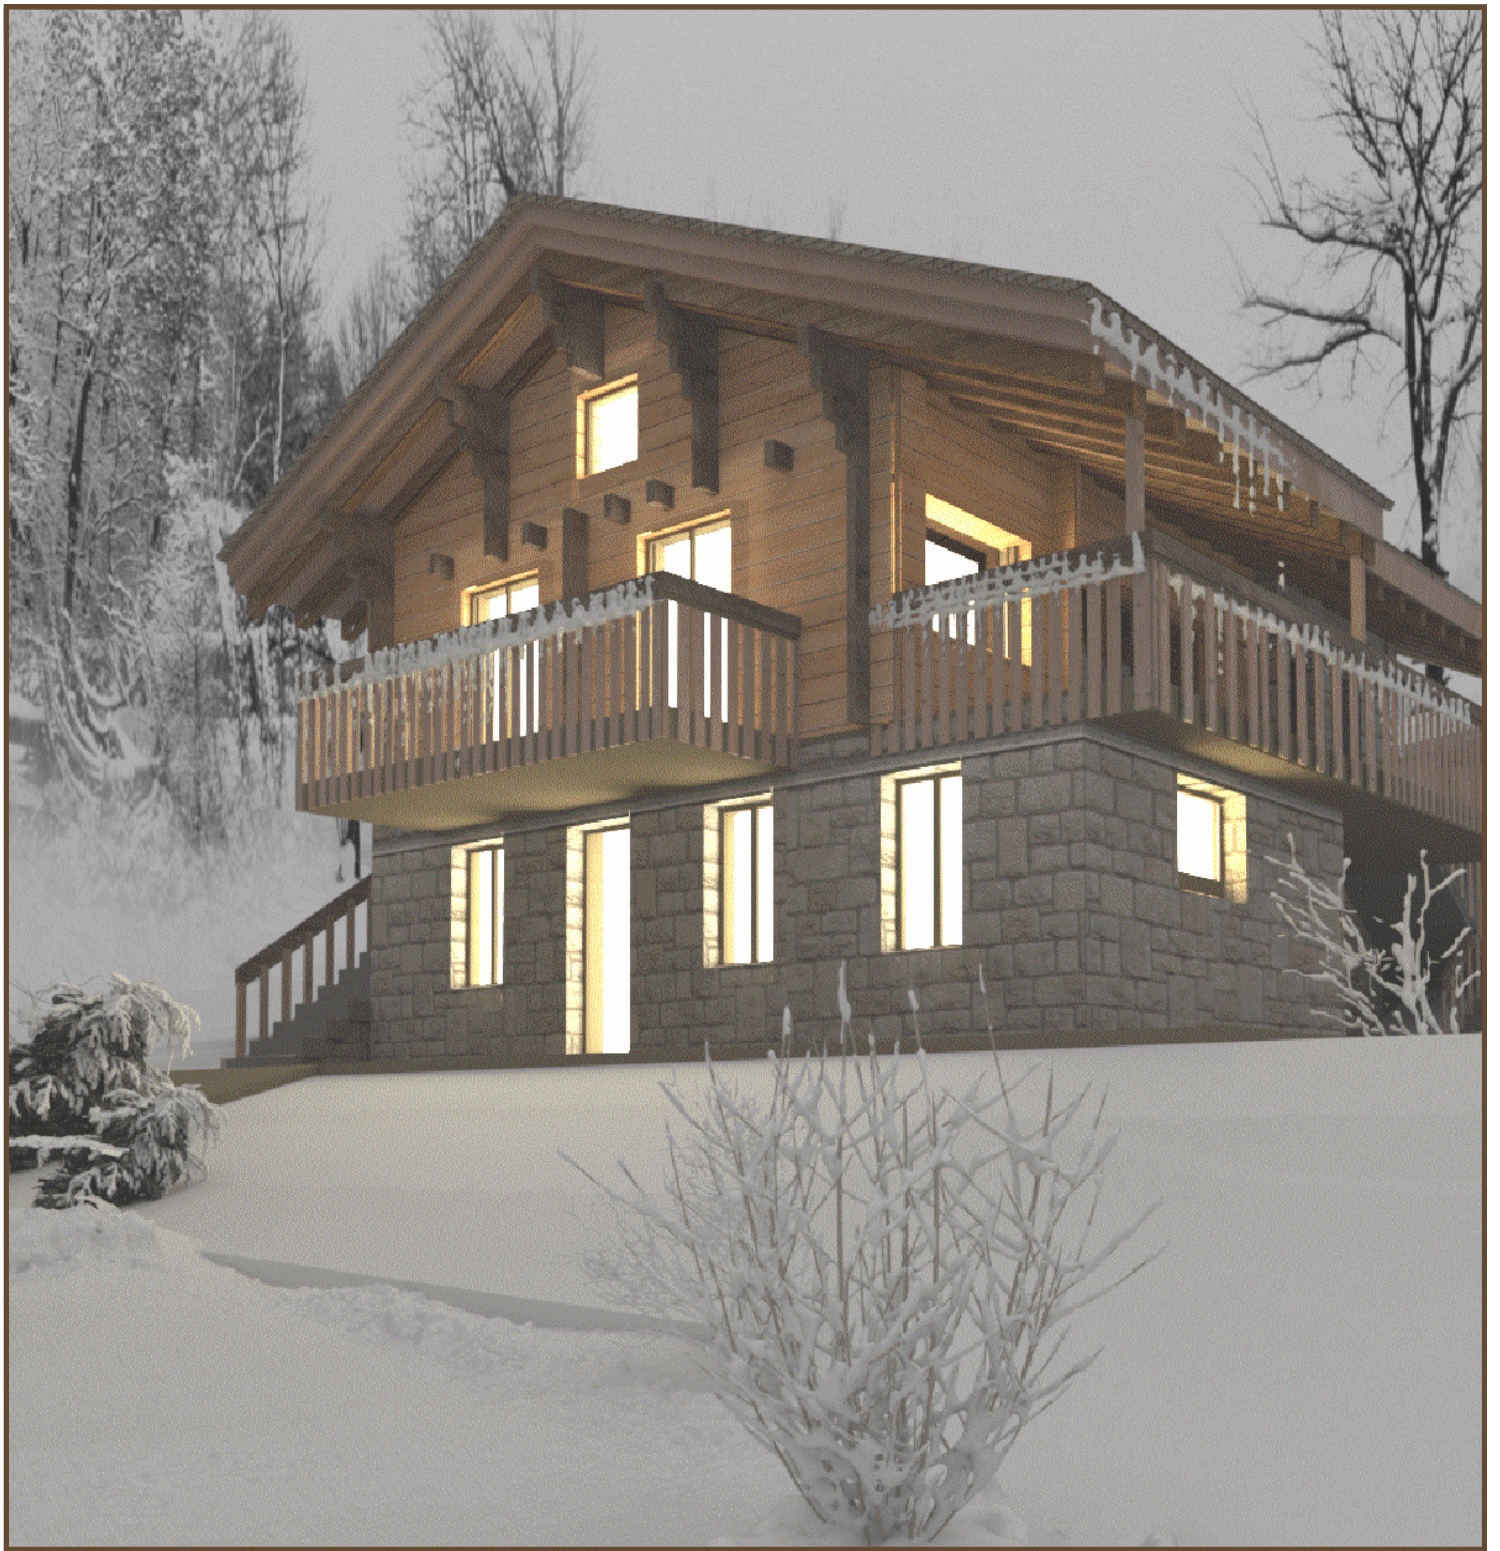

EXTÉRIEURE

Chalet Vieux Zinal
