



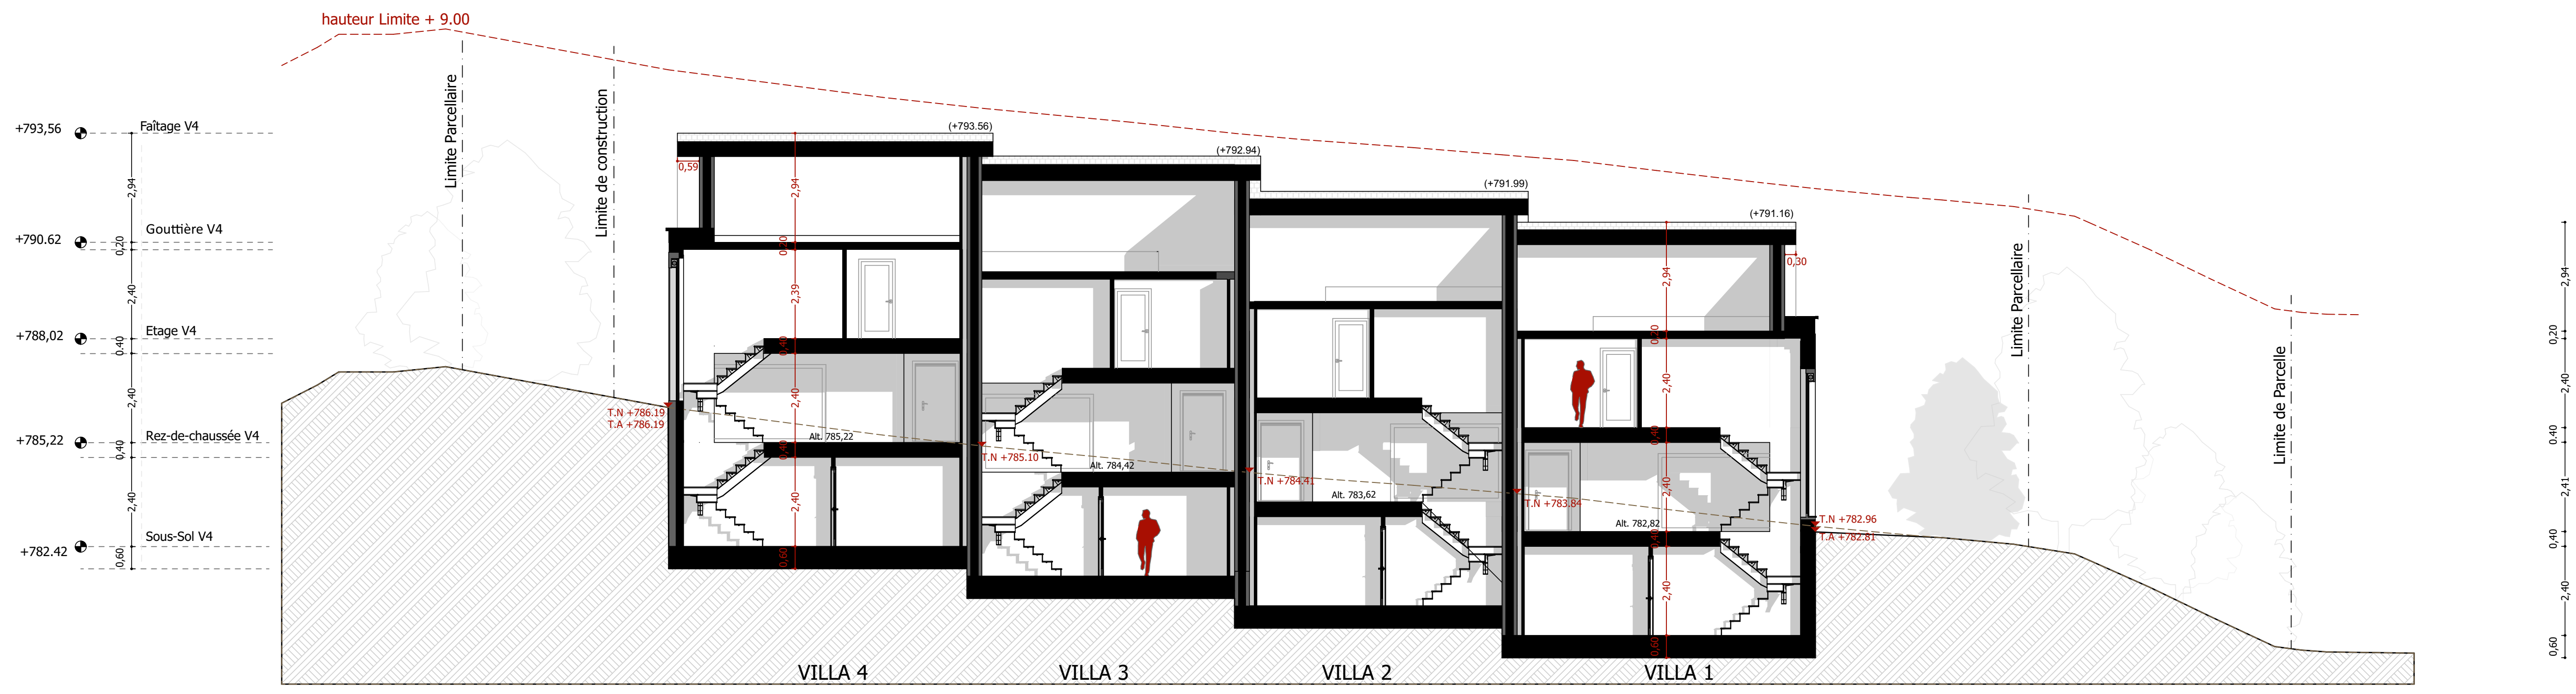

COUPE B-B'
ECH: 1-100

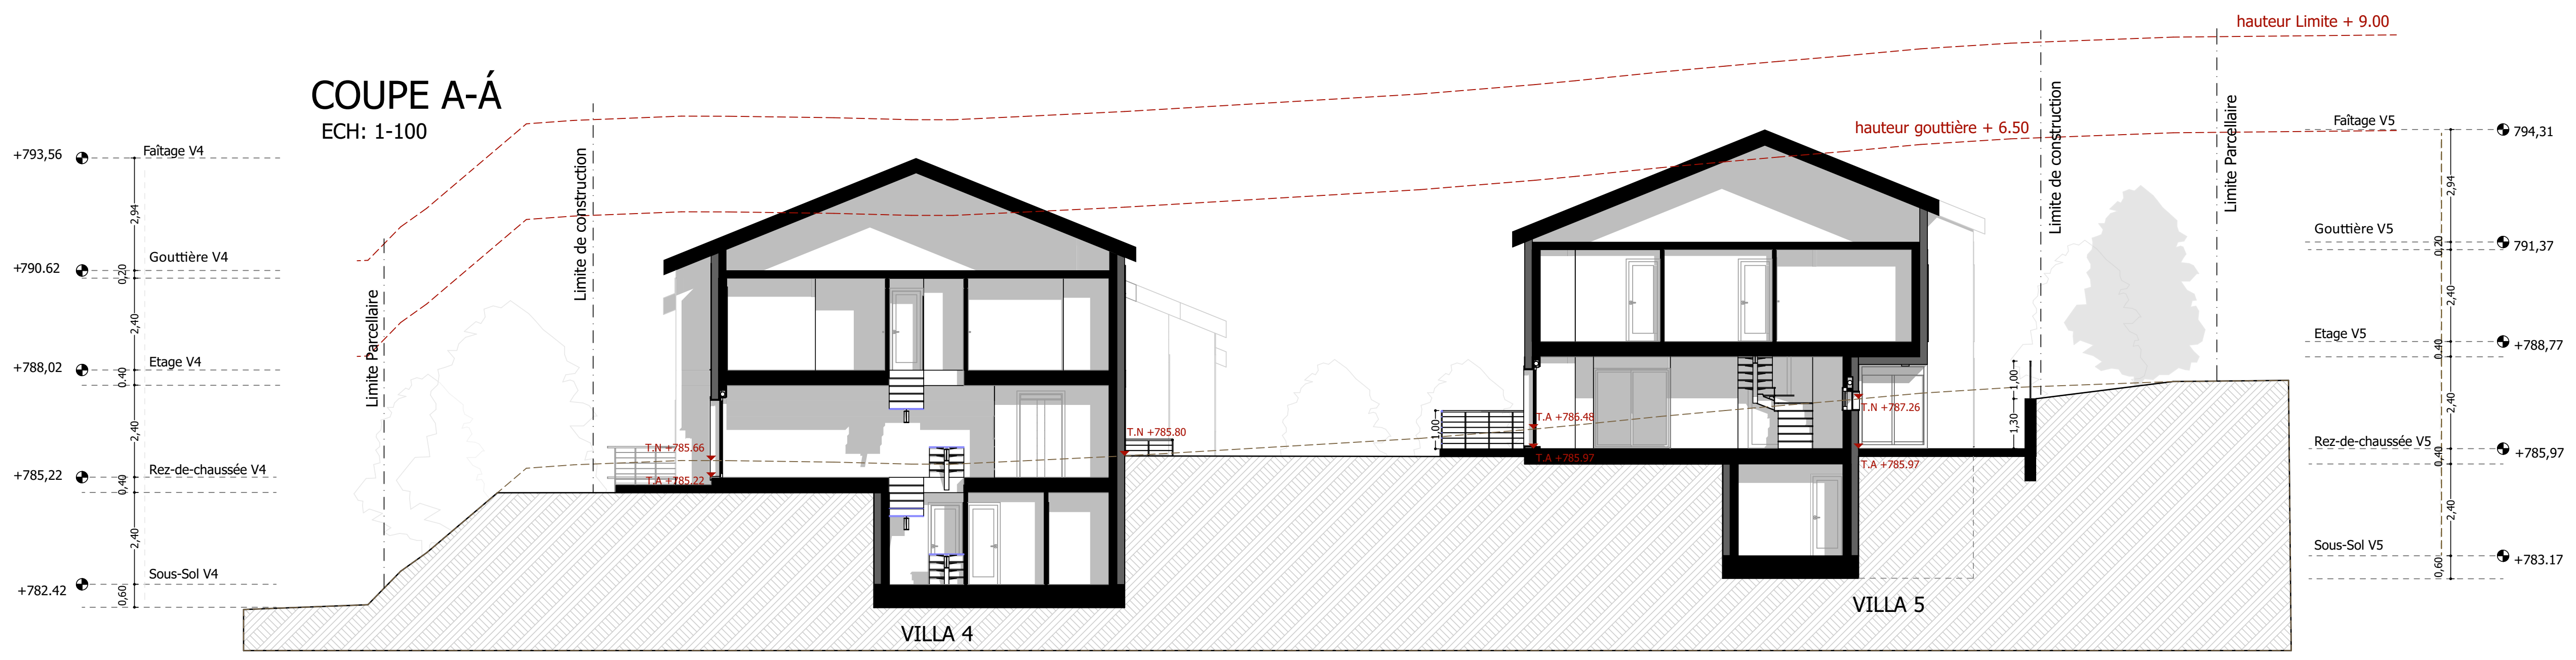

COUPE A-A'
ECH: 1-100

RUEYRES-ST-LAURENT	MISE À L'ENQUÊTE			
	COUPE A-A' / COUPE B-B			
	Plan N°:	Dim:	Ech:	Ref.:
P008	parcelle: 410PF	11/00	2021-22-03	+0.00 (783.80)
Date: 2021-22-03				