




N

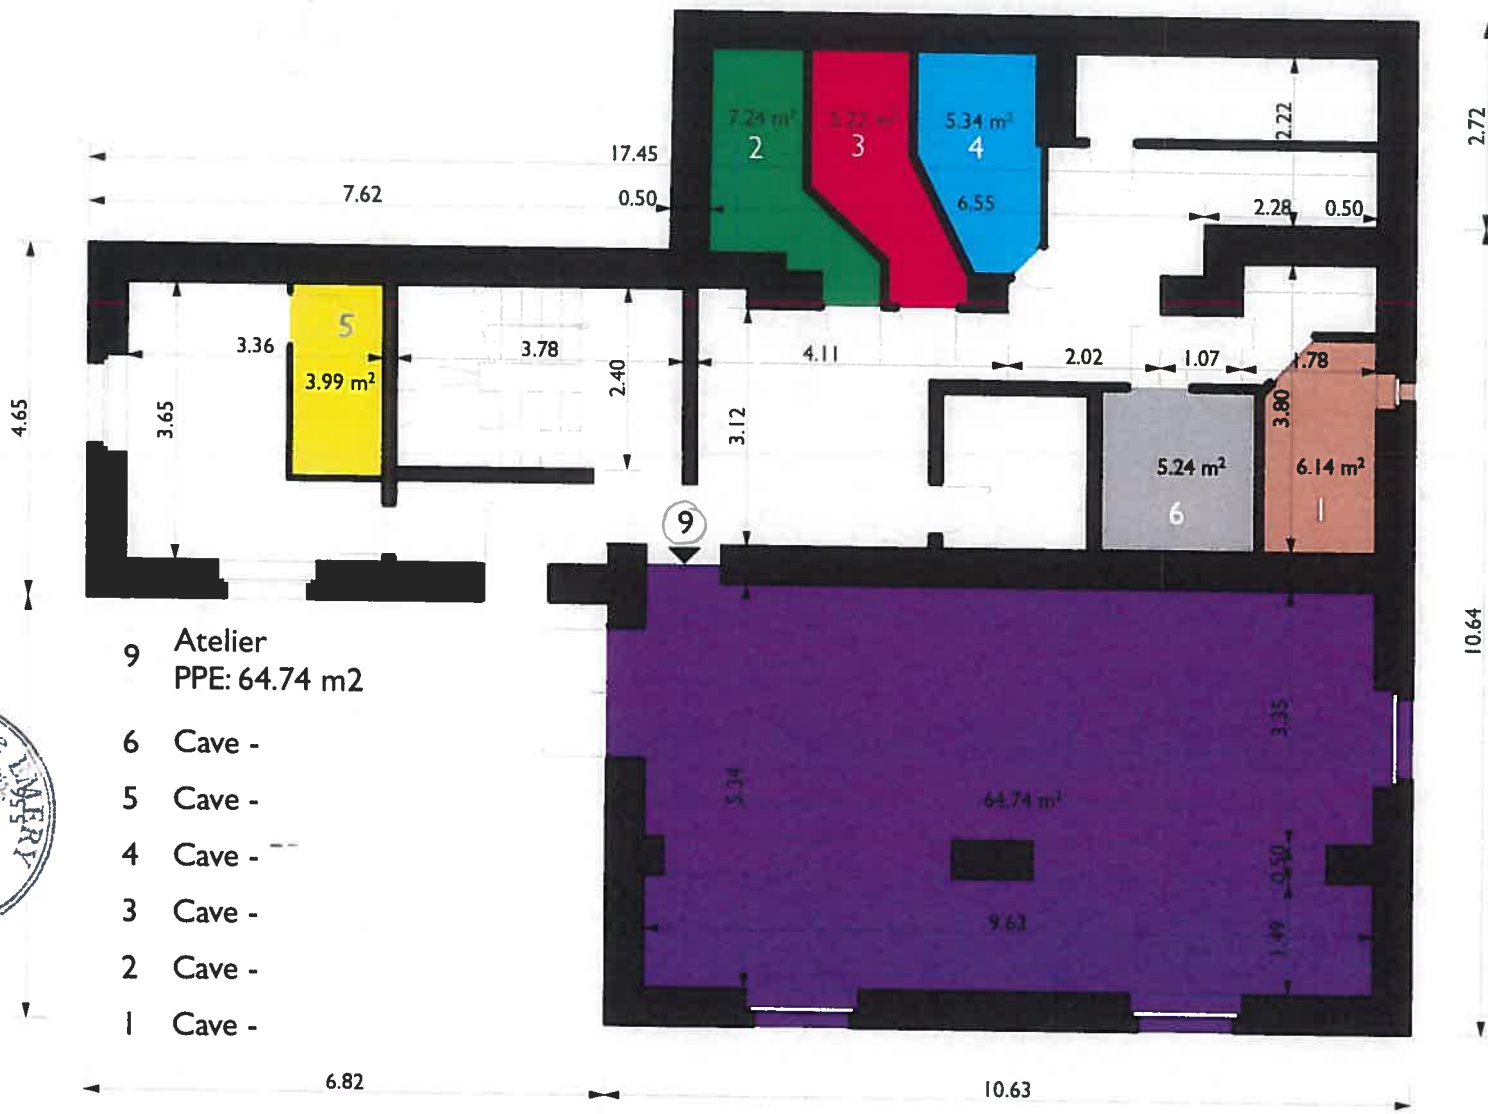

- 9 Atelier
PPE: 64.74 m²
- 6 Cave -
- 5 Cave -
- 4 Cave -
- 3 Cave -
- 2 Cave -
- 1 Cave -




Leysin, parcelle 68, sous-sol

Ech. 1:100 0 1m 5m

15/03403
51023061



N

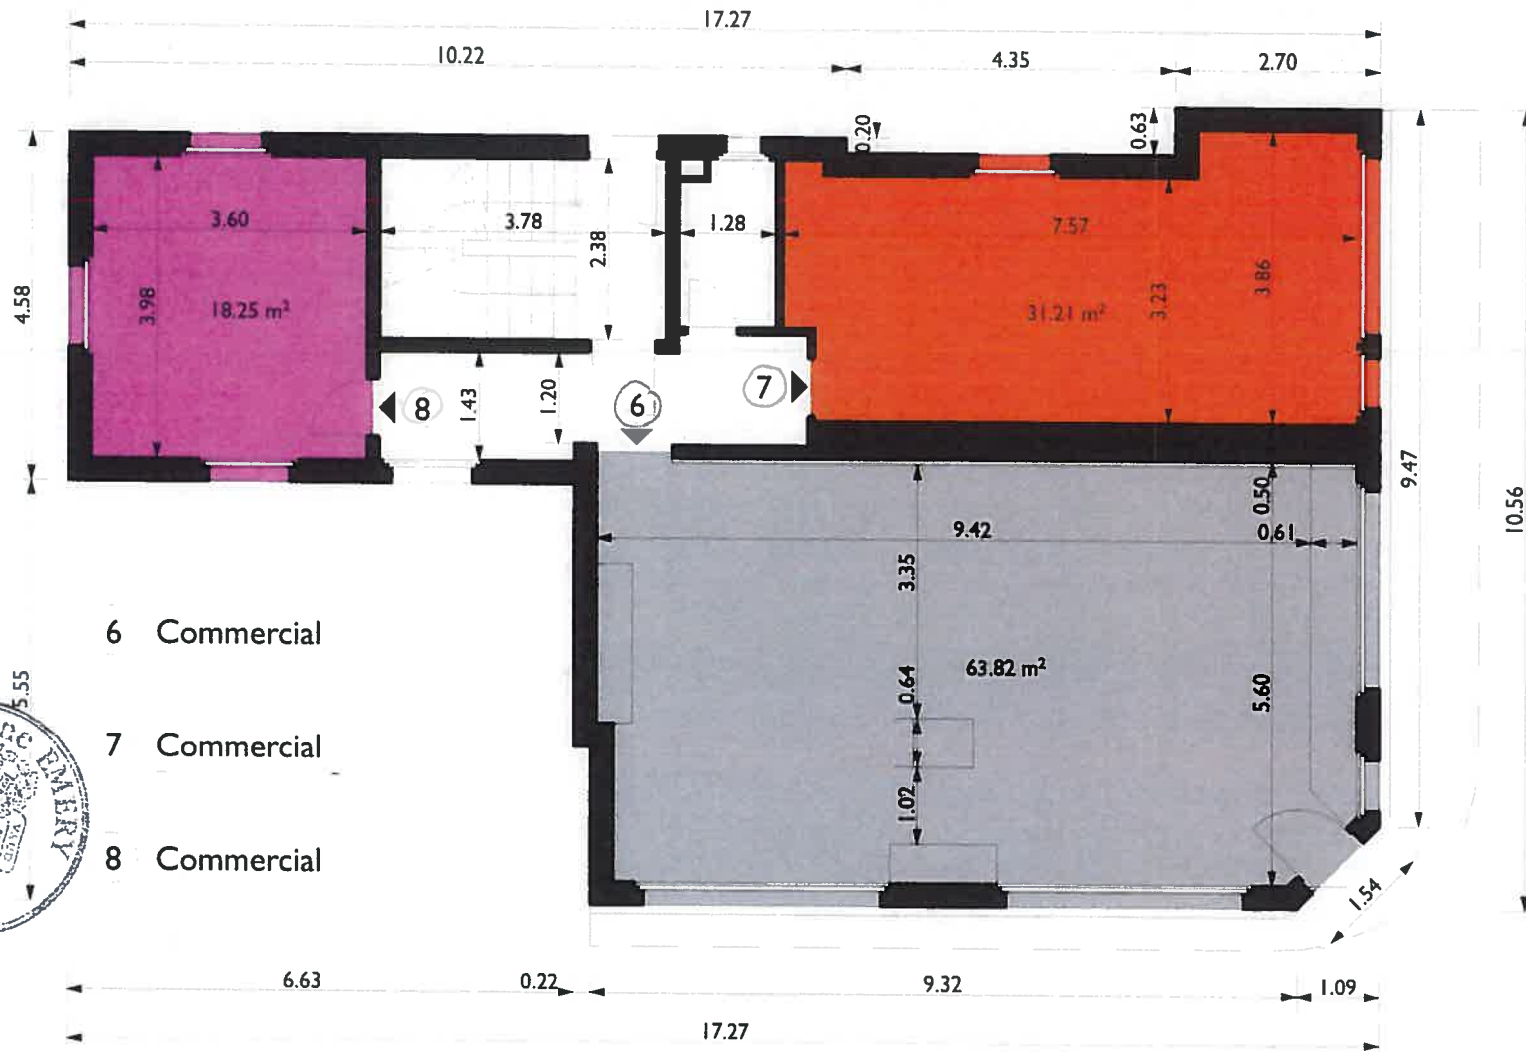

6 Commercial

7 Commercial

8 Commercial

Handwritten signature in blue ink.

Leysin, parcelle 68, rez-de-chaussée


Ech. 1:100



15/03408
19.03.2015



N

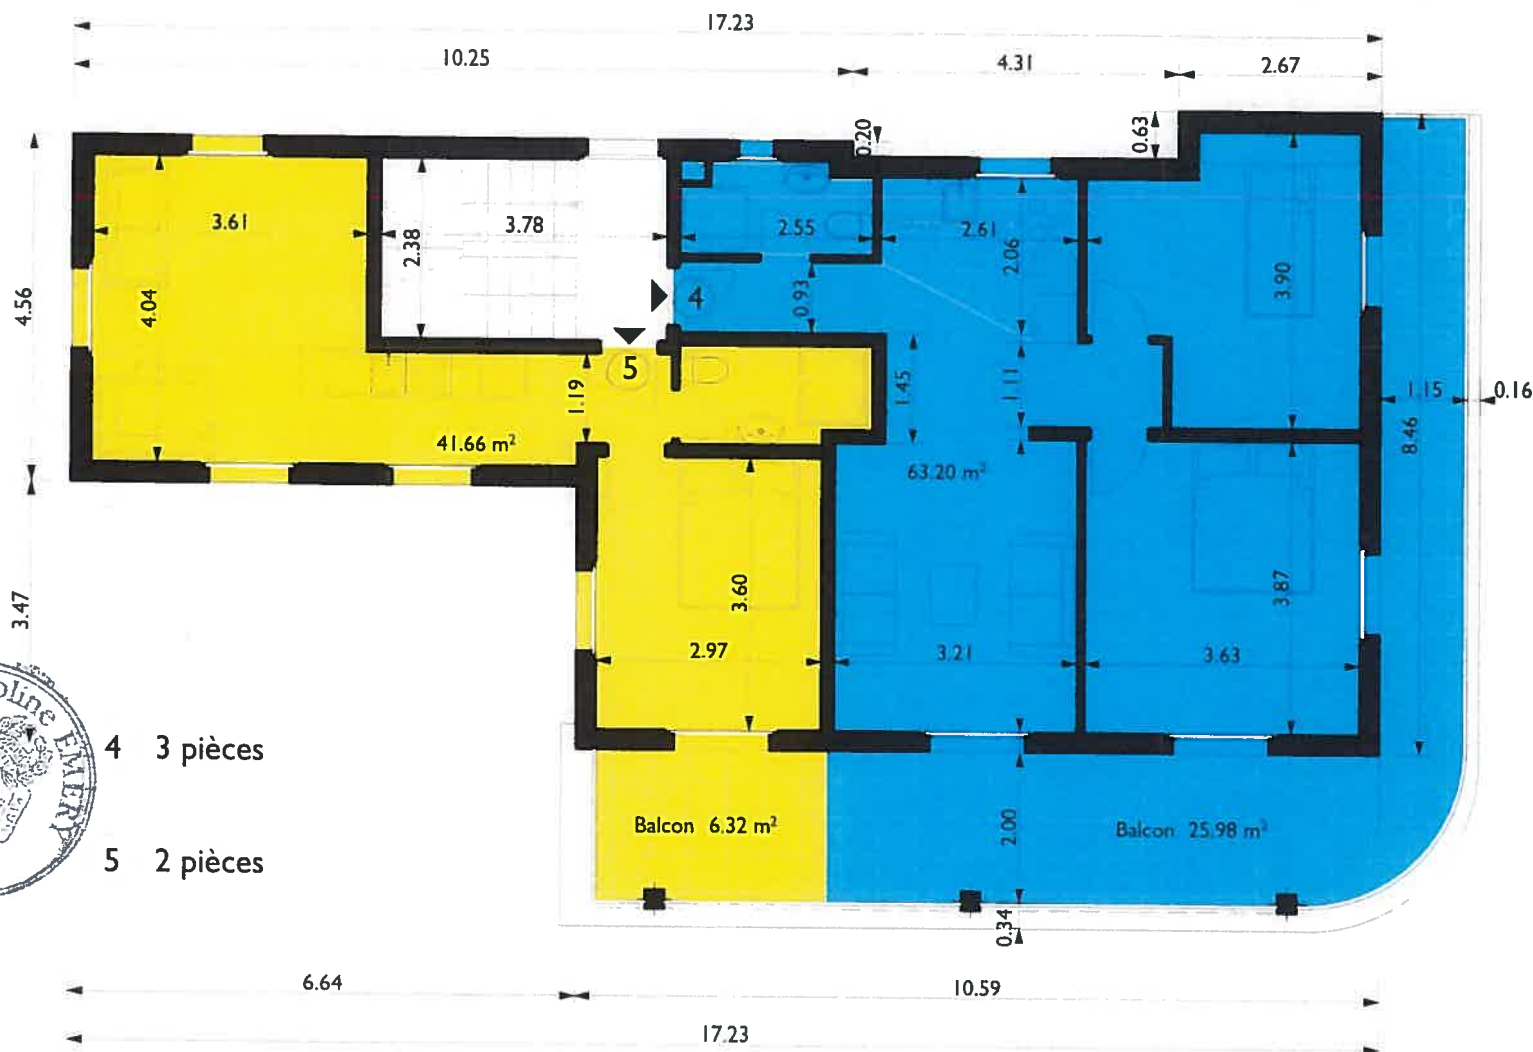

Handwritten signature in blue ink.



4 3 pièces

5 2 pièces

Leysin, parcelle 68, étage 1


Ech. 1:100



15 / 0340
51023061



N

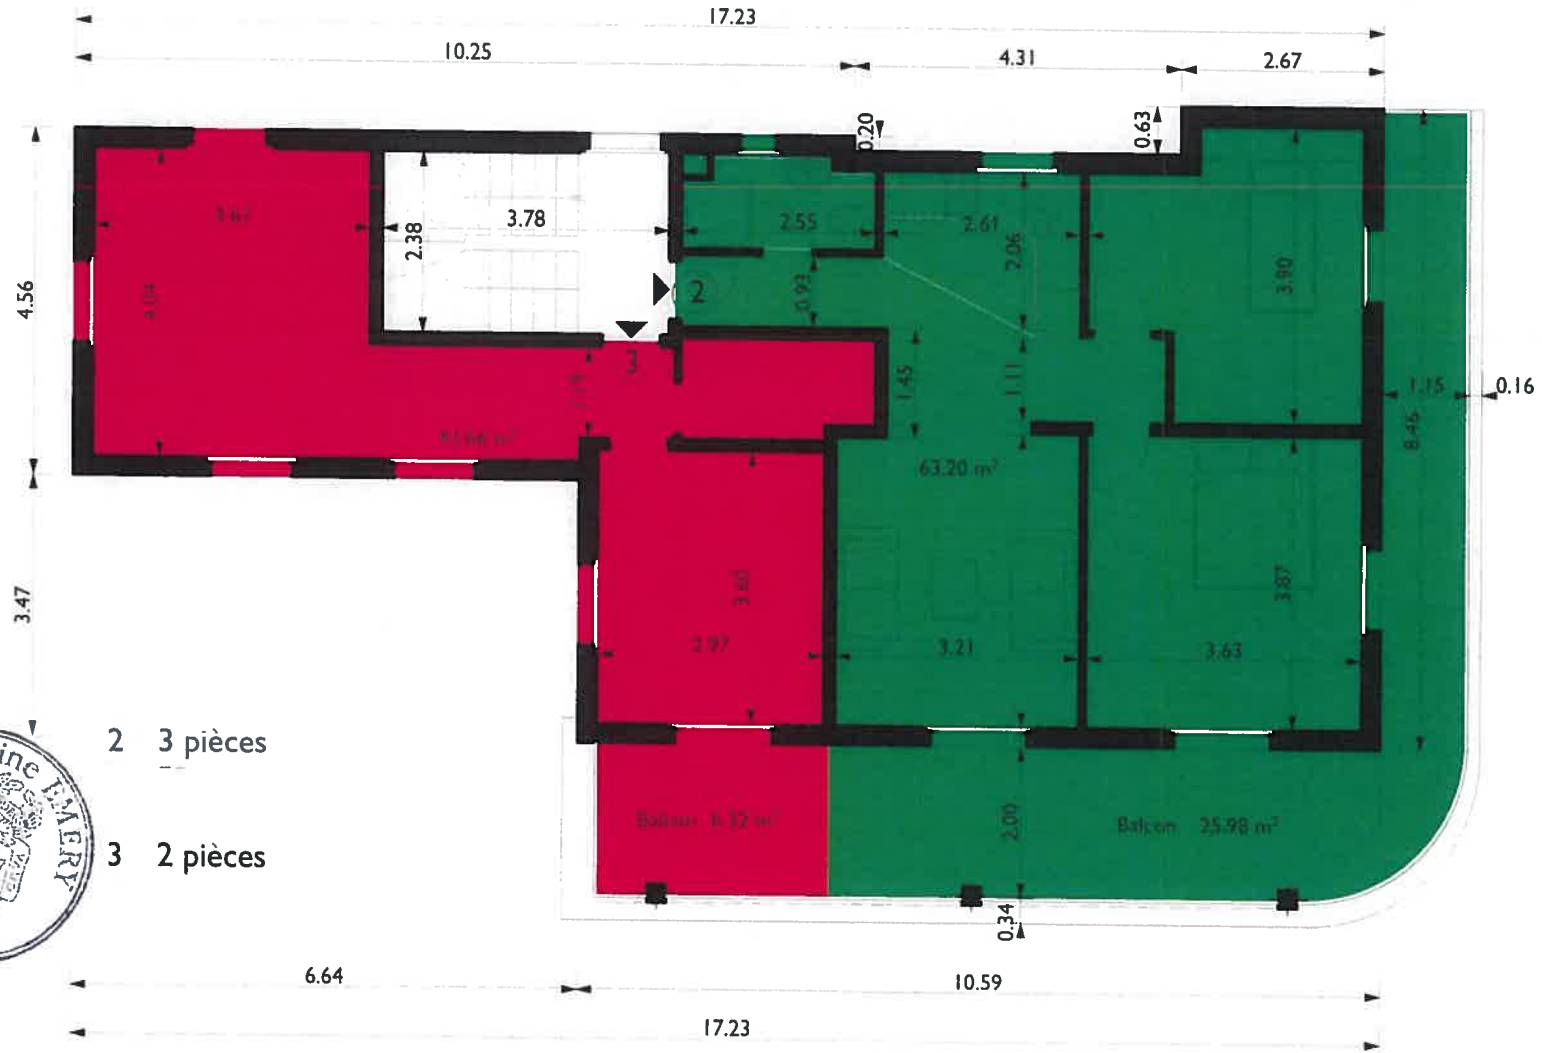

2 3 pièces

3 2 pièces

Leysin, parcelle 68, étage 2

Ech. 1:100



15/03408

51023061

N



5 1/2 pièces

Leysin, parcelle 68, étage 3


Ech. 1:100



15/03408
5102061



N

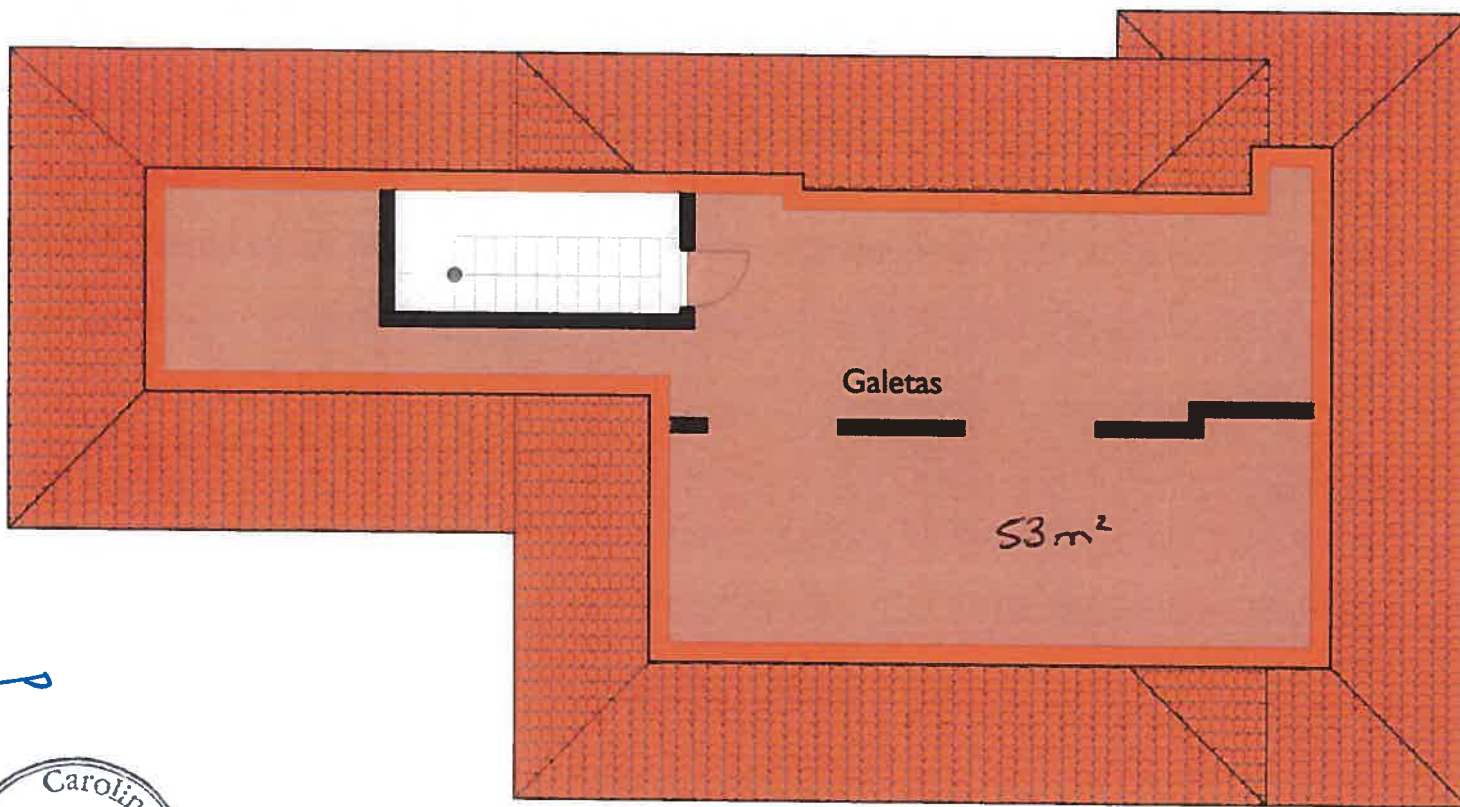

[Handwritten signature]
[Handwritten signature]

Leysin, parcelle 68, combles

Ech. 1:100 0 1m 5m

15 / 03403 51023061