


MD FÜR DAMPF-
ABZUG 15/15 CM
X=0

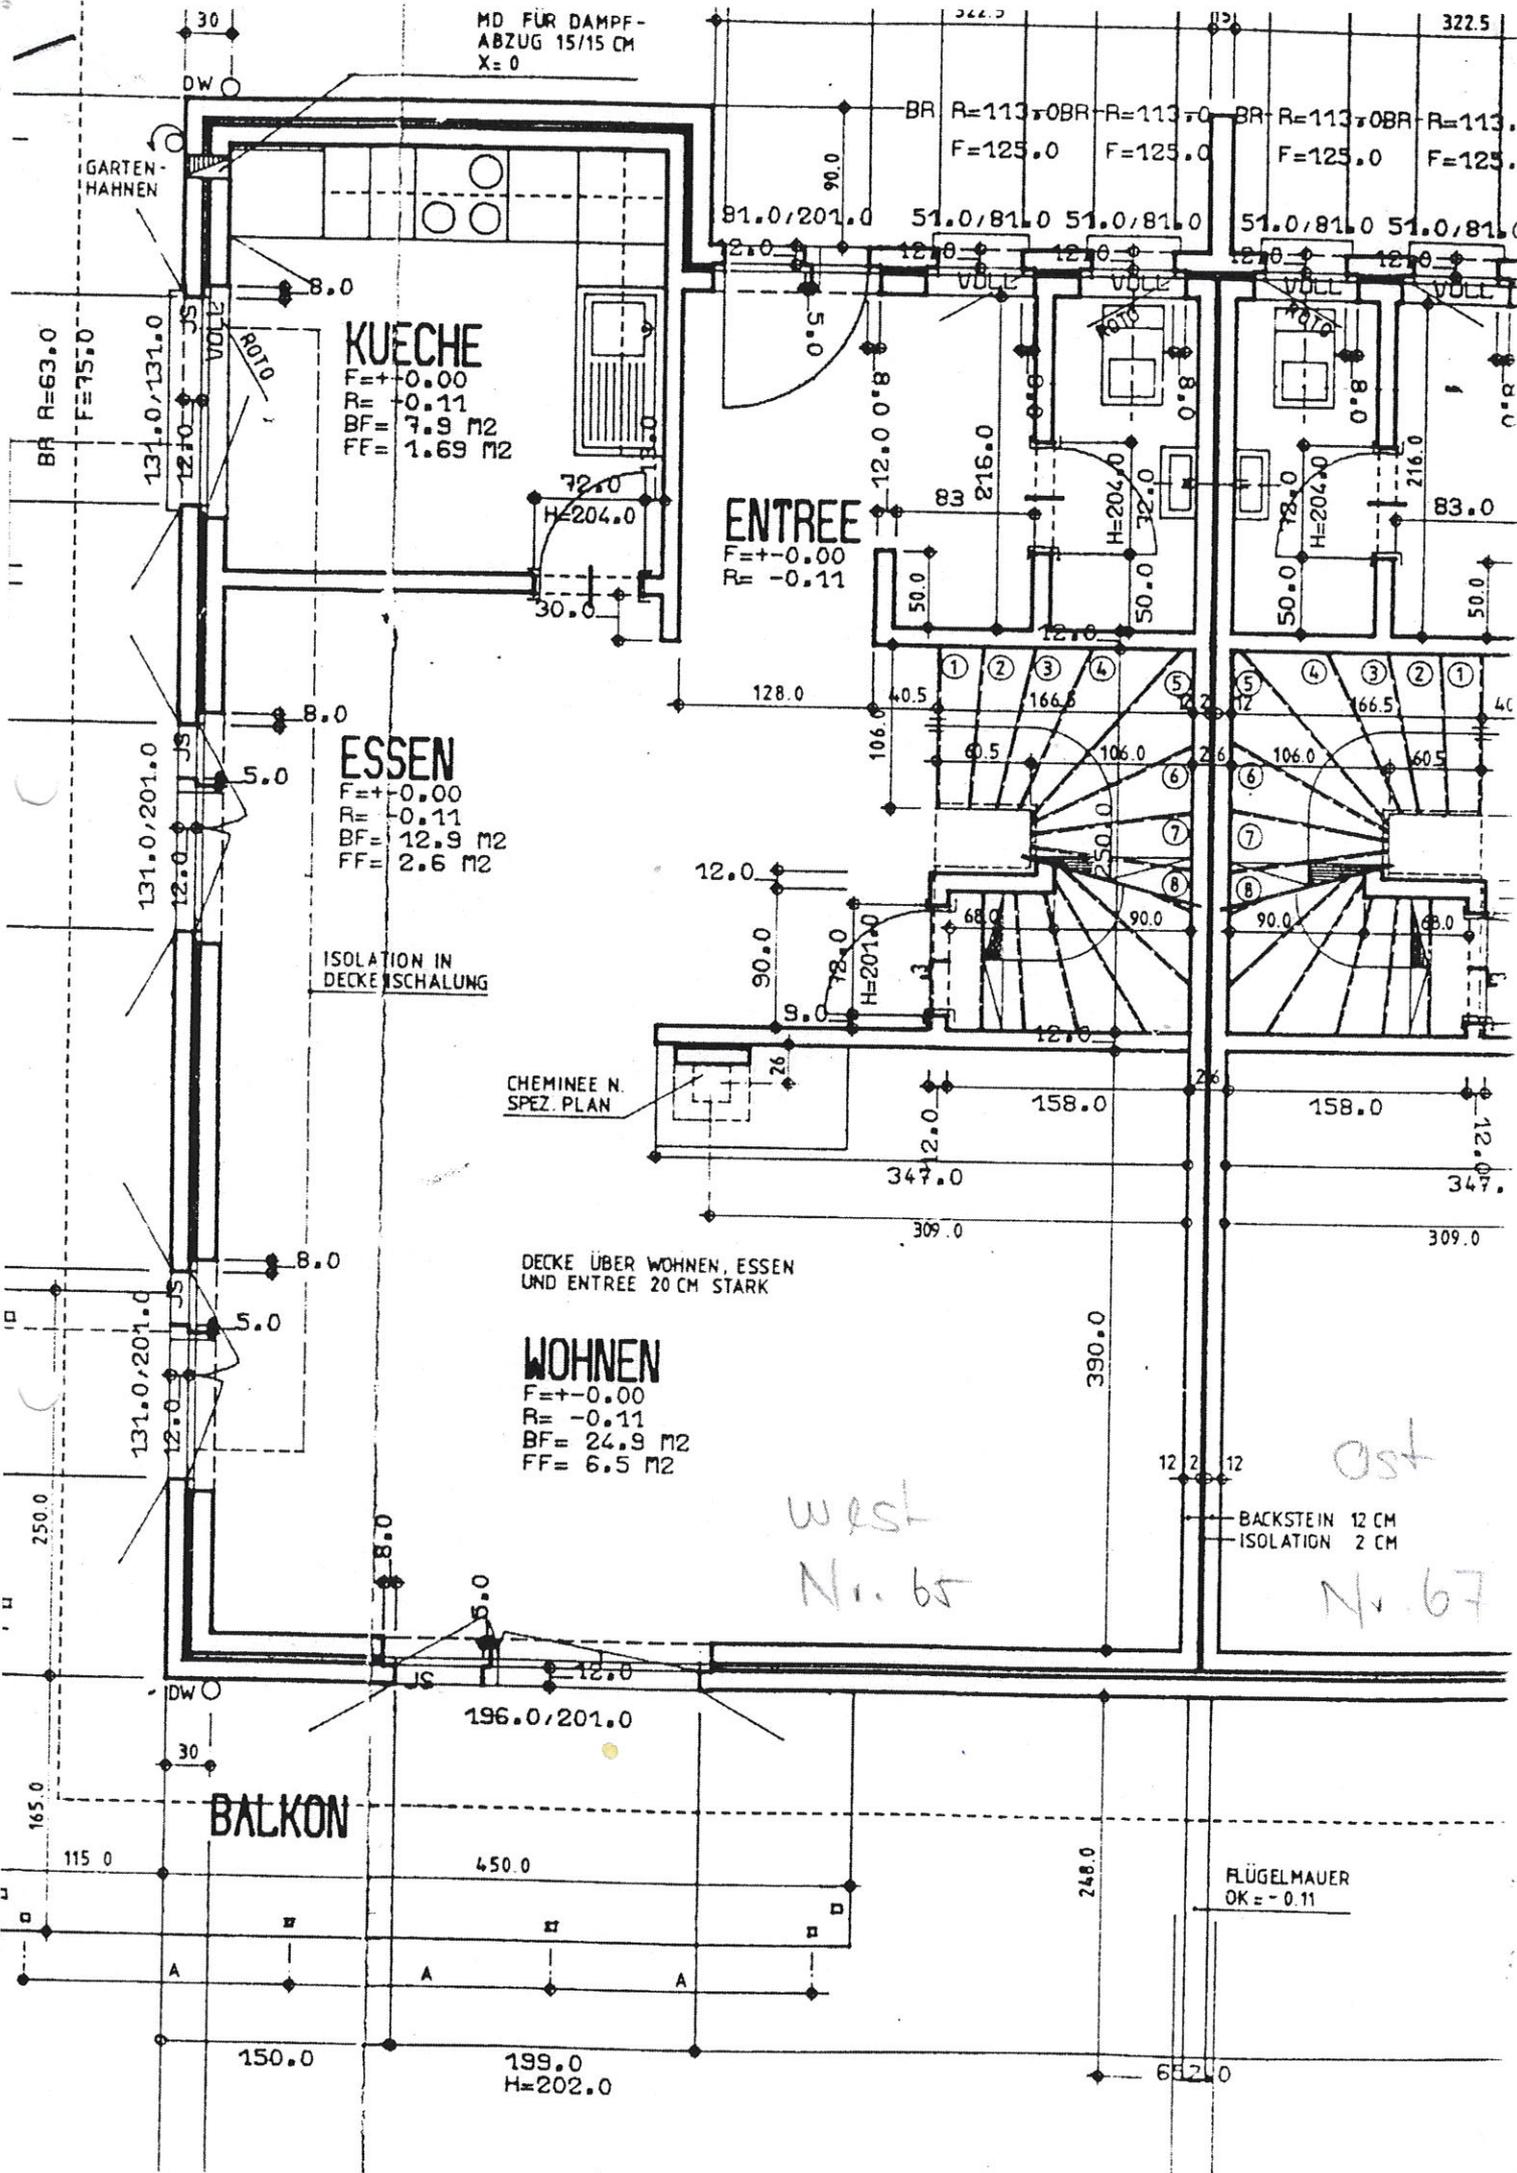

KUECHE

F=+0.00
R=-0.11
BF= 7.9 M2
FF= 1.69 M2

ESSEN

F=+0.00
R=-0.11
BF= 12.9 M2
FF= 2.6 M2

WOHNEN

F=+0.00
R=-0.11
BF= 24.9 M2
FF= 6.5 M2

ENTREE

F=+0.00
R=-0.11

BALKON

FLÜGELMAUER
OK = -0.11

DECKE ÜBER WOHNEN, ESSEN
UND ENTREE 20 CM STARK

CHEMINEE N.
SPEZ. PLAN

ISOLATION IN
DECKE SCHALUNG

GARTEN-
HAHNEN

*West
Nr. 65*

*Ost
Nr. 67*

BR R=113.0 BR R=113.0 BR R=113.0 BR R=113.0
F=125.0 F=125.0 F=125.0 F=125.0

81.0/201.0 51.0/81.0 51.0/81.0 51.0/81.0 51.0/81.0

128.0 40.5 166.5 106.0 106.0 106.0 66.5 60.5

12.0 90.0 90.0 12.0 12.0 12.0 12.0 12.0

347.0 158.0 158.0 347.0 309.0 309.0

390.0 12 12


196.0/201.0 450.0 248.0 682.0

150.0 199.0 H=202.0

OG

H 2,40

DACHFENSTER
VELUX GGL-7 134/990CM

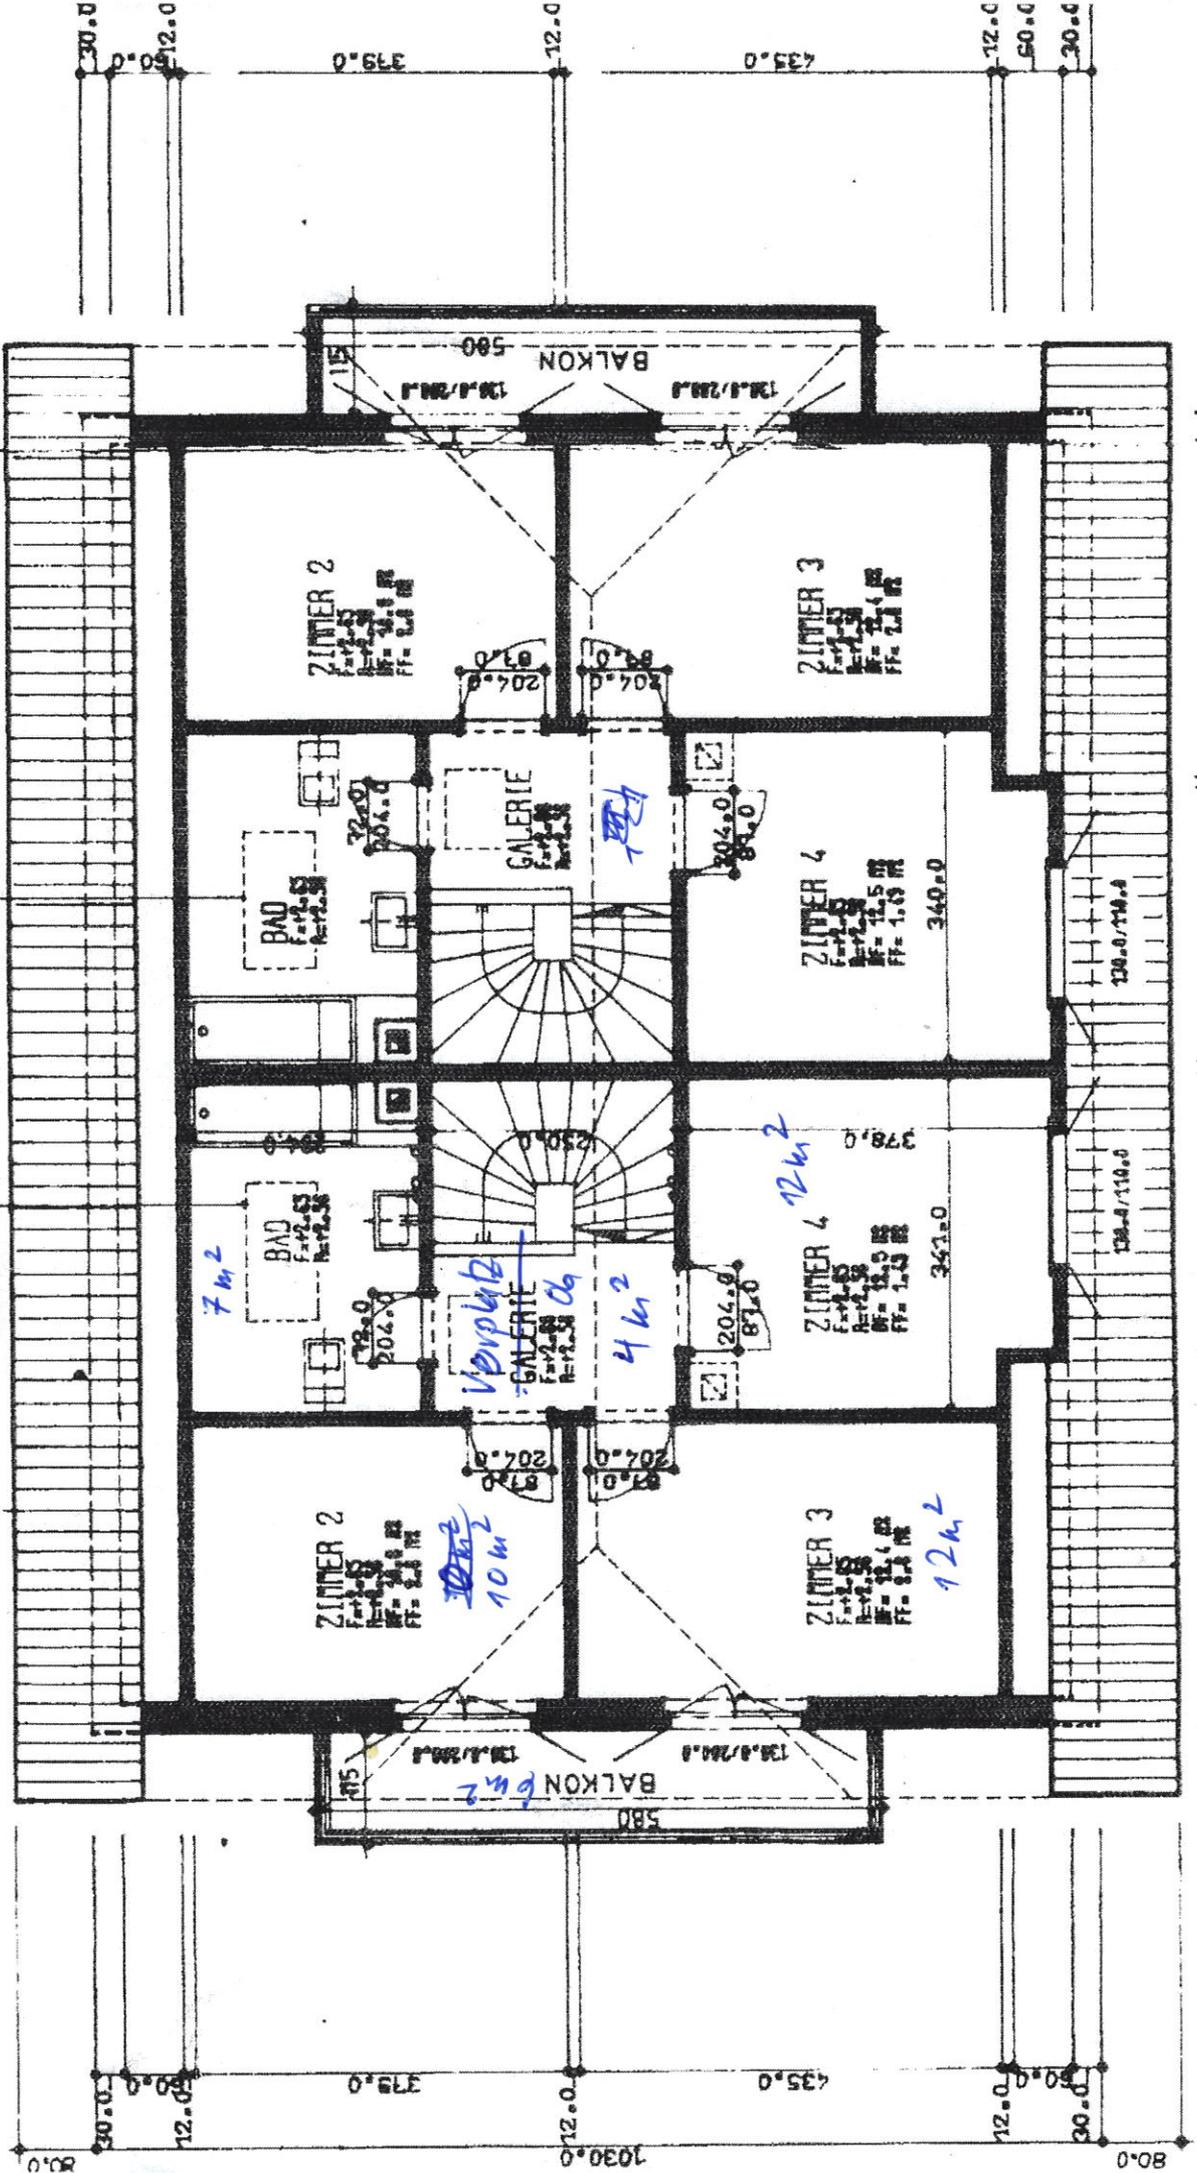

WOLNIENT

WOLNIENT

