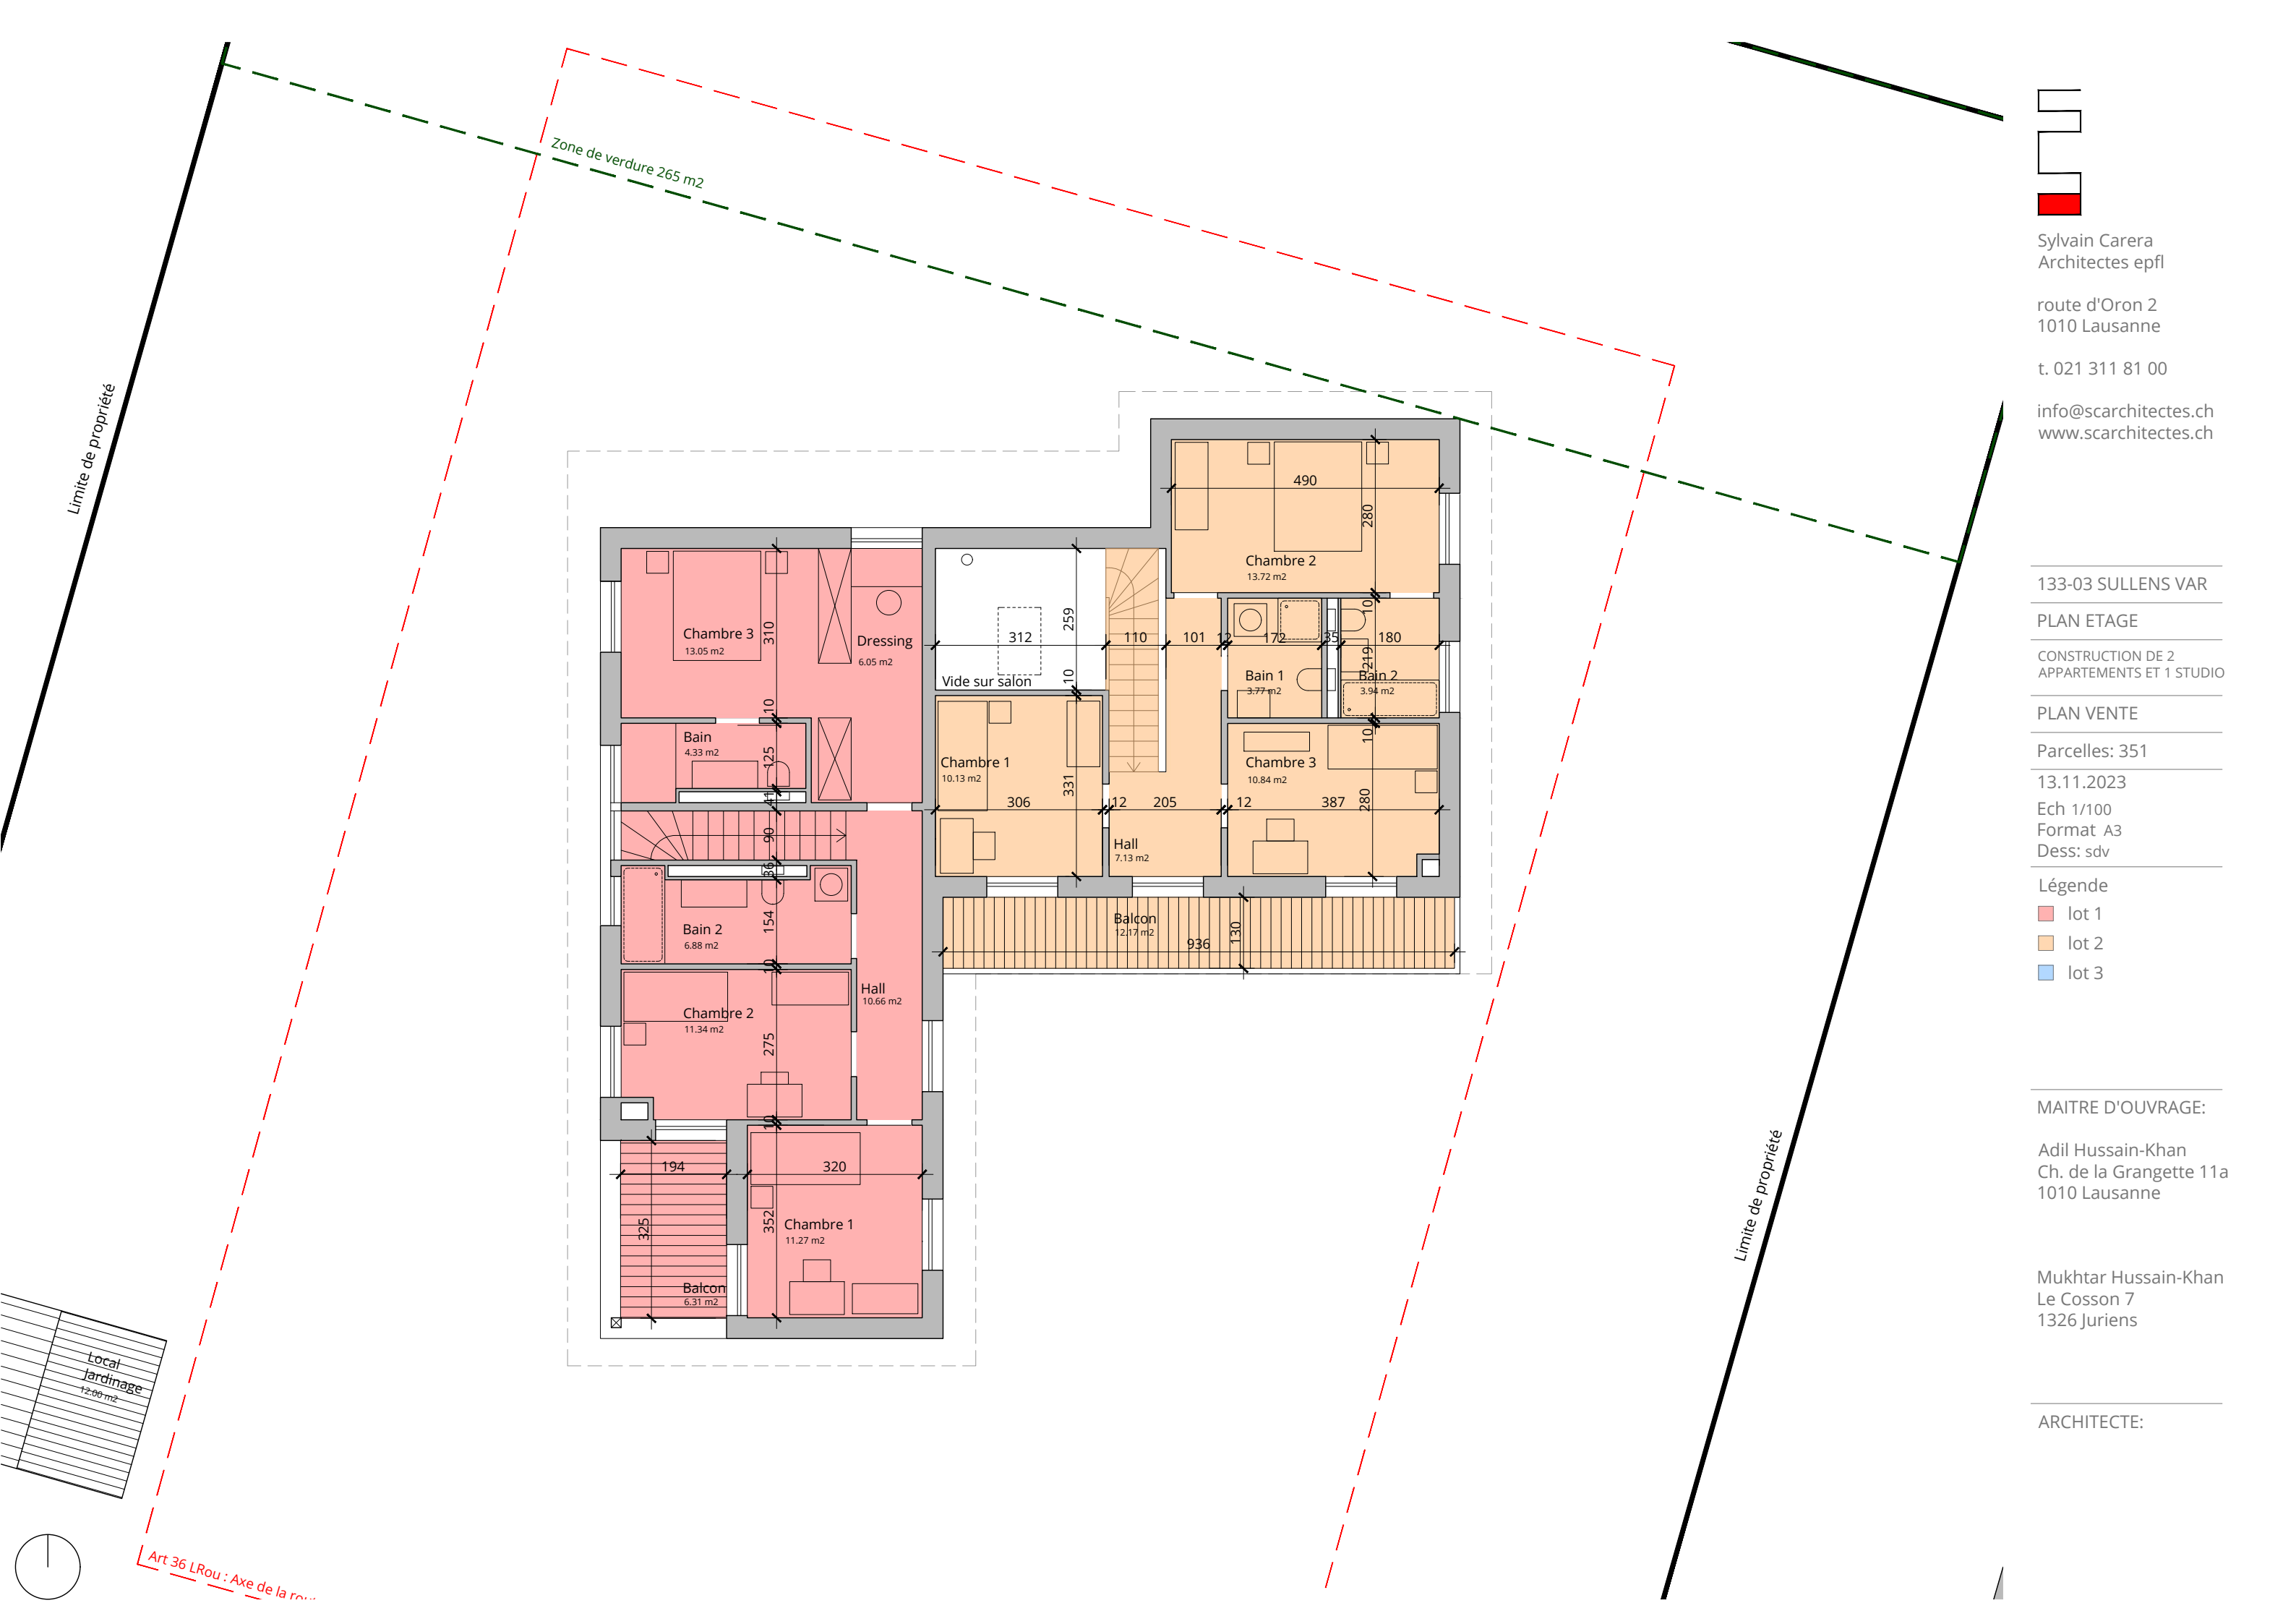


Sylvain Carera
Architectes epfl

route d'Oron 2
1010 Lausanne

t. 021 311 81 00

info@scarchitectes.ch
www.scarchitectes.ch

133-03 SULLENS VAR

PLAN ETAGE

CONSTRUCTION DE 2
APPARTEMENTS ET 1 STUDIO

PLAN VENTE

Parcelles: 351

13.11.2023

Ech 1/100

Format A3

Dess: sdv

Légende

lot 1

lot 2

lot 3

MAITRE D'OUVRAGE:

Adil Hussain-Khan
Ch. de la Grangette 11a
1010 Lausanne

Mukhtar Hussain-Khan
Le Cosson 7
1326 Juriens

ARCHITECTE: